




WALL SECTION

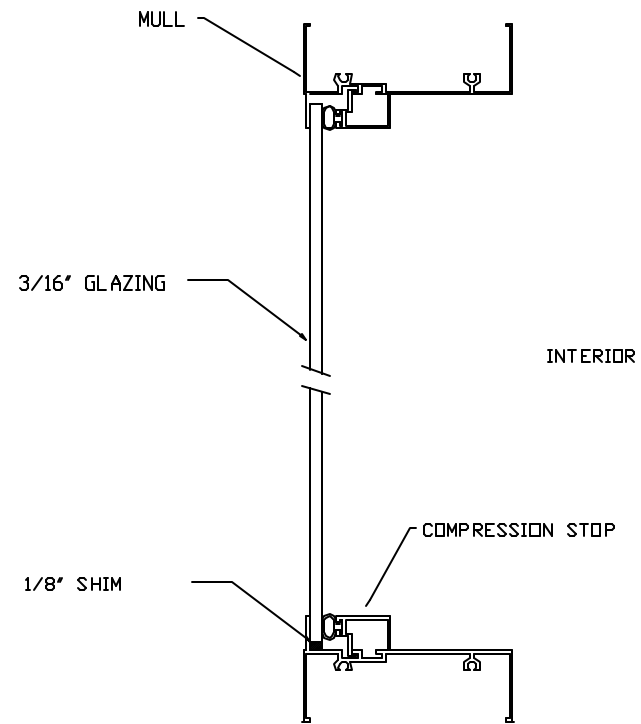


WINDOW SECTION

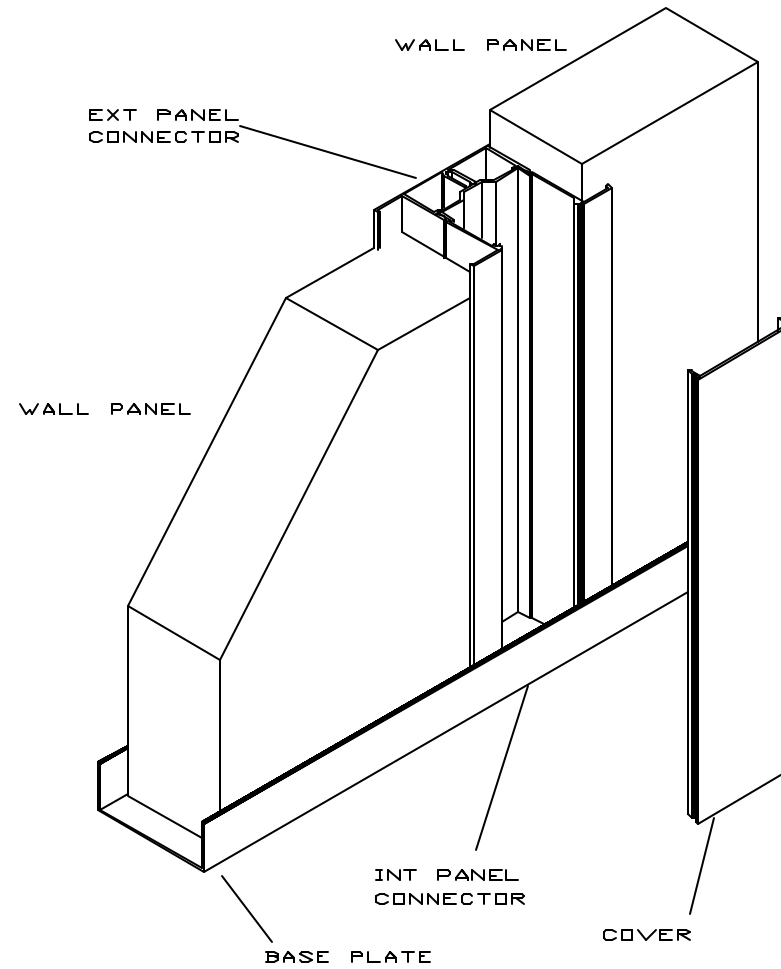


WIREWAY/PANEL DETAIL

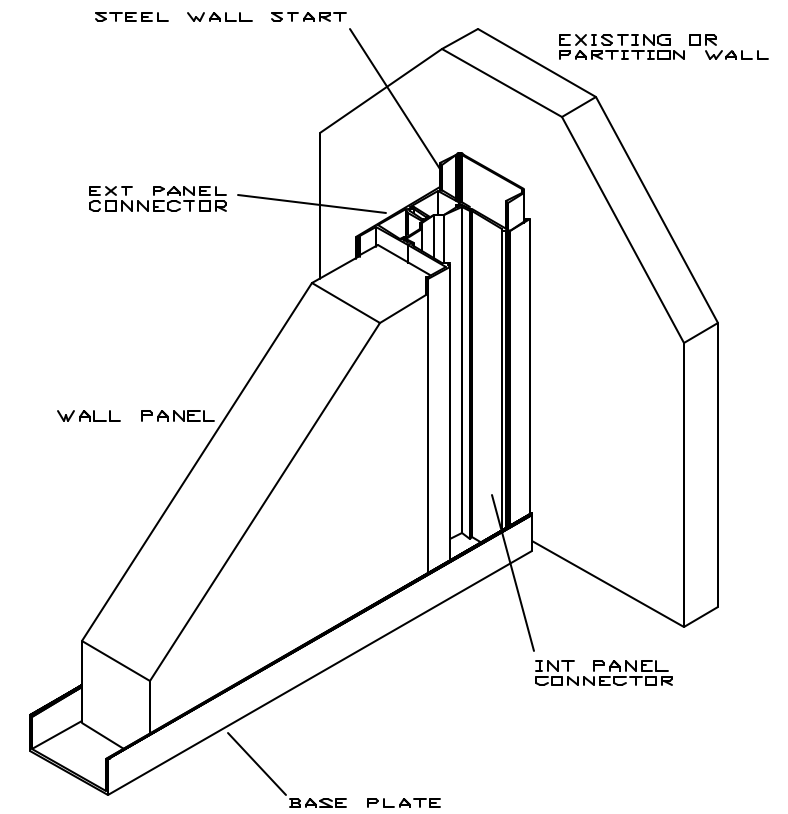


STEEL WALL START AND PANEL CONNECTOR

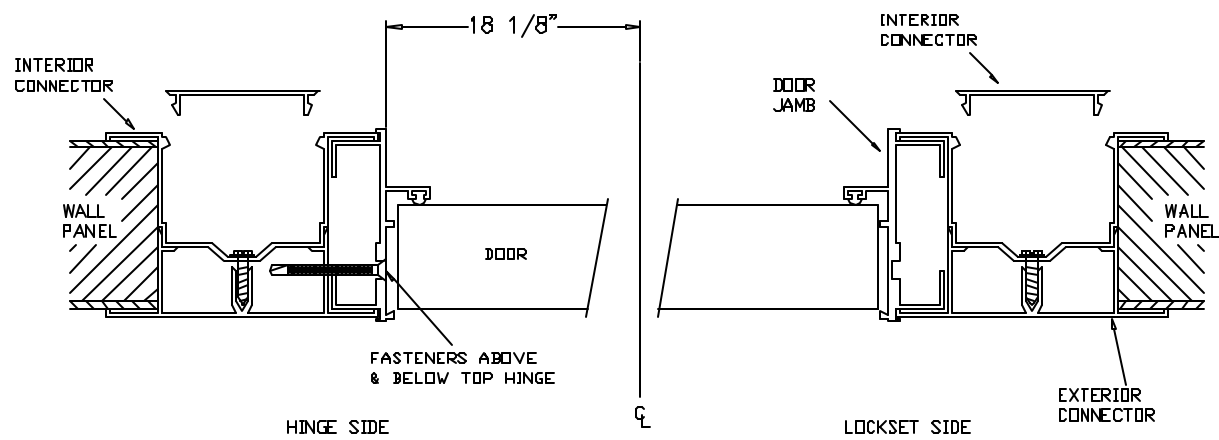


3068 DOOR FRAME CONNECTION DETAIL

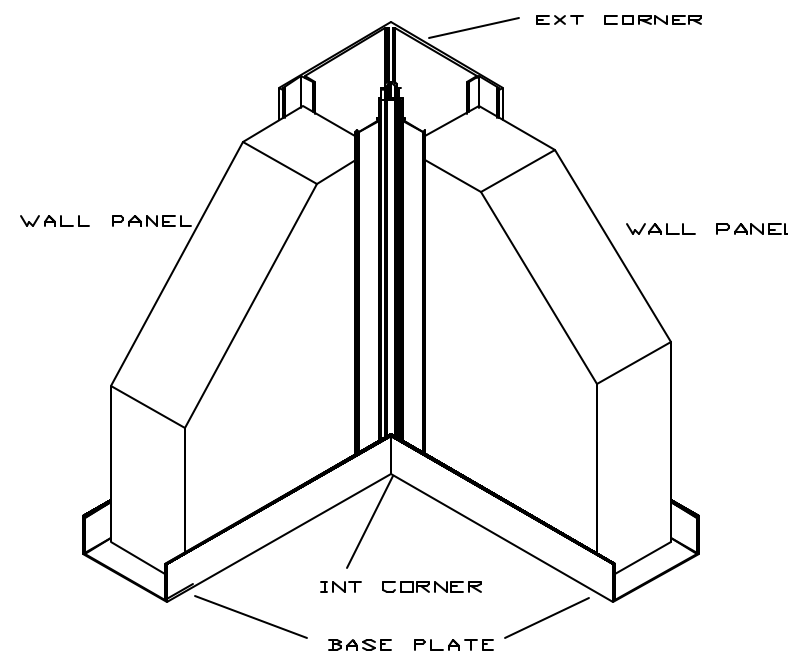

CORNER DETAIL

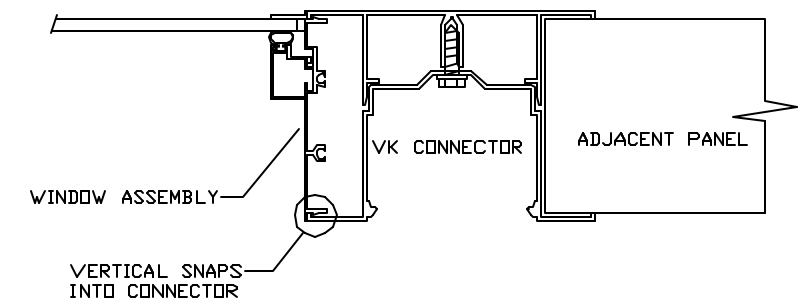

WINDOW FRAME & CONNECTOR DETAIL

 <b>PORTA-KING BUILDING SYSTEMS</b> 4133 SHORELINE DRIVE      EARTH CITY, MISSOURI 63045 1-800-BUILDING      314-291-4200      FAX 314-291-2857		
TITLE	3" VERSAKING BUILDING	
DETAILS	DRAWN BY CMP	SHEET 1 OF 1
JOB NO.	DATE 07-07-04	
SCALE NTS		