


- 3" VERSAKING BUILDING NOTES:**
- 1281f-3" VERSAKING WALL PANELS
  - GLAZING-CLEAR TEMPERED SAFETY GLASS
  - 2-3068 HEAVY DUTY ALUMINUM DOOR w/GLASS & LEVER LOCK
  - 960sf-1 1/2" ROOF DECKING
  - 1-3"x3" STEEL COLUMN WITH 8"x8" BASE PLATE
  - 401f-ROOF DECK SUPPORT BEAM
  - 960sf-STD. ACOUSTICAL CEILING SYSTEM
  - 18-RECESSED LIGHT FIXTURE (LESS BULBS)
  - 2-3-WAY LIGHT SWITCH (E)
  - 13-115V 15AMP DUPLEX OUTLET (B)
  - 2-HVAC SINGLE OUTLET (C)
  - 2-THRU-WALL HVAC
  - 1-100AMP LOAD CENTER

PLAN VIEW

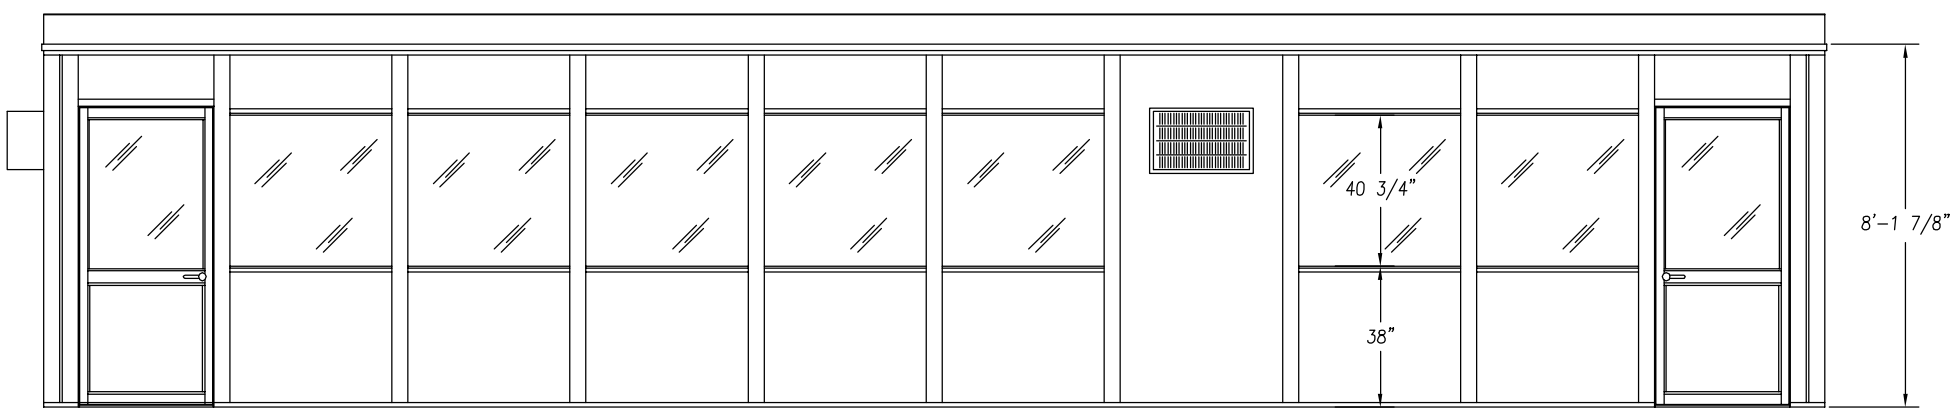

ELEVATION C

*PORTA-KING* BUILDING SYSTEMS

4133 SHORELINE DRIVE EARTH CITY, MISSOURI 63045  
 1-800-456-5464 FAX 314-291-2857 www.portaking.com

TITLE MODULAR 3" VERSAKING, 24'x40' - 8' HIGH. (4-WALL)