



PLAN VIEW

	4133 SHORELINE DRIVE EARTH CITY, MO 63045 1-800-456-5464 www.portaking.com
	TITLE: Ballistic-Rated Guard Booth 3 - Plan View

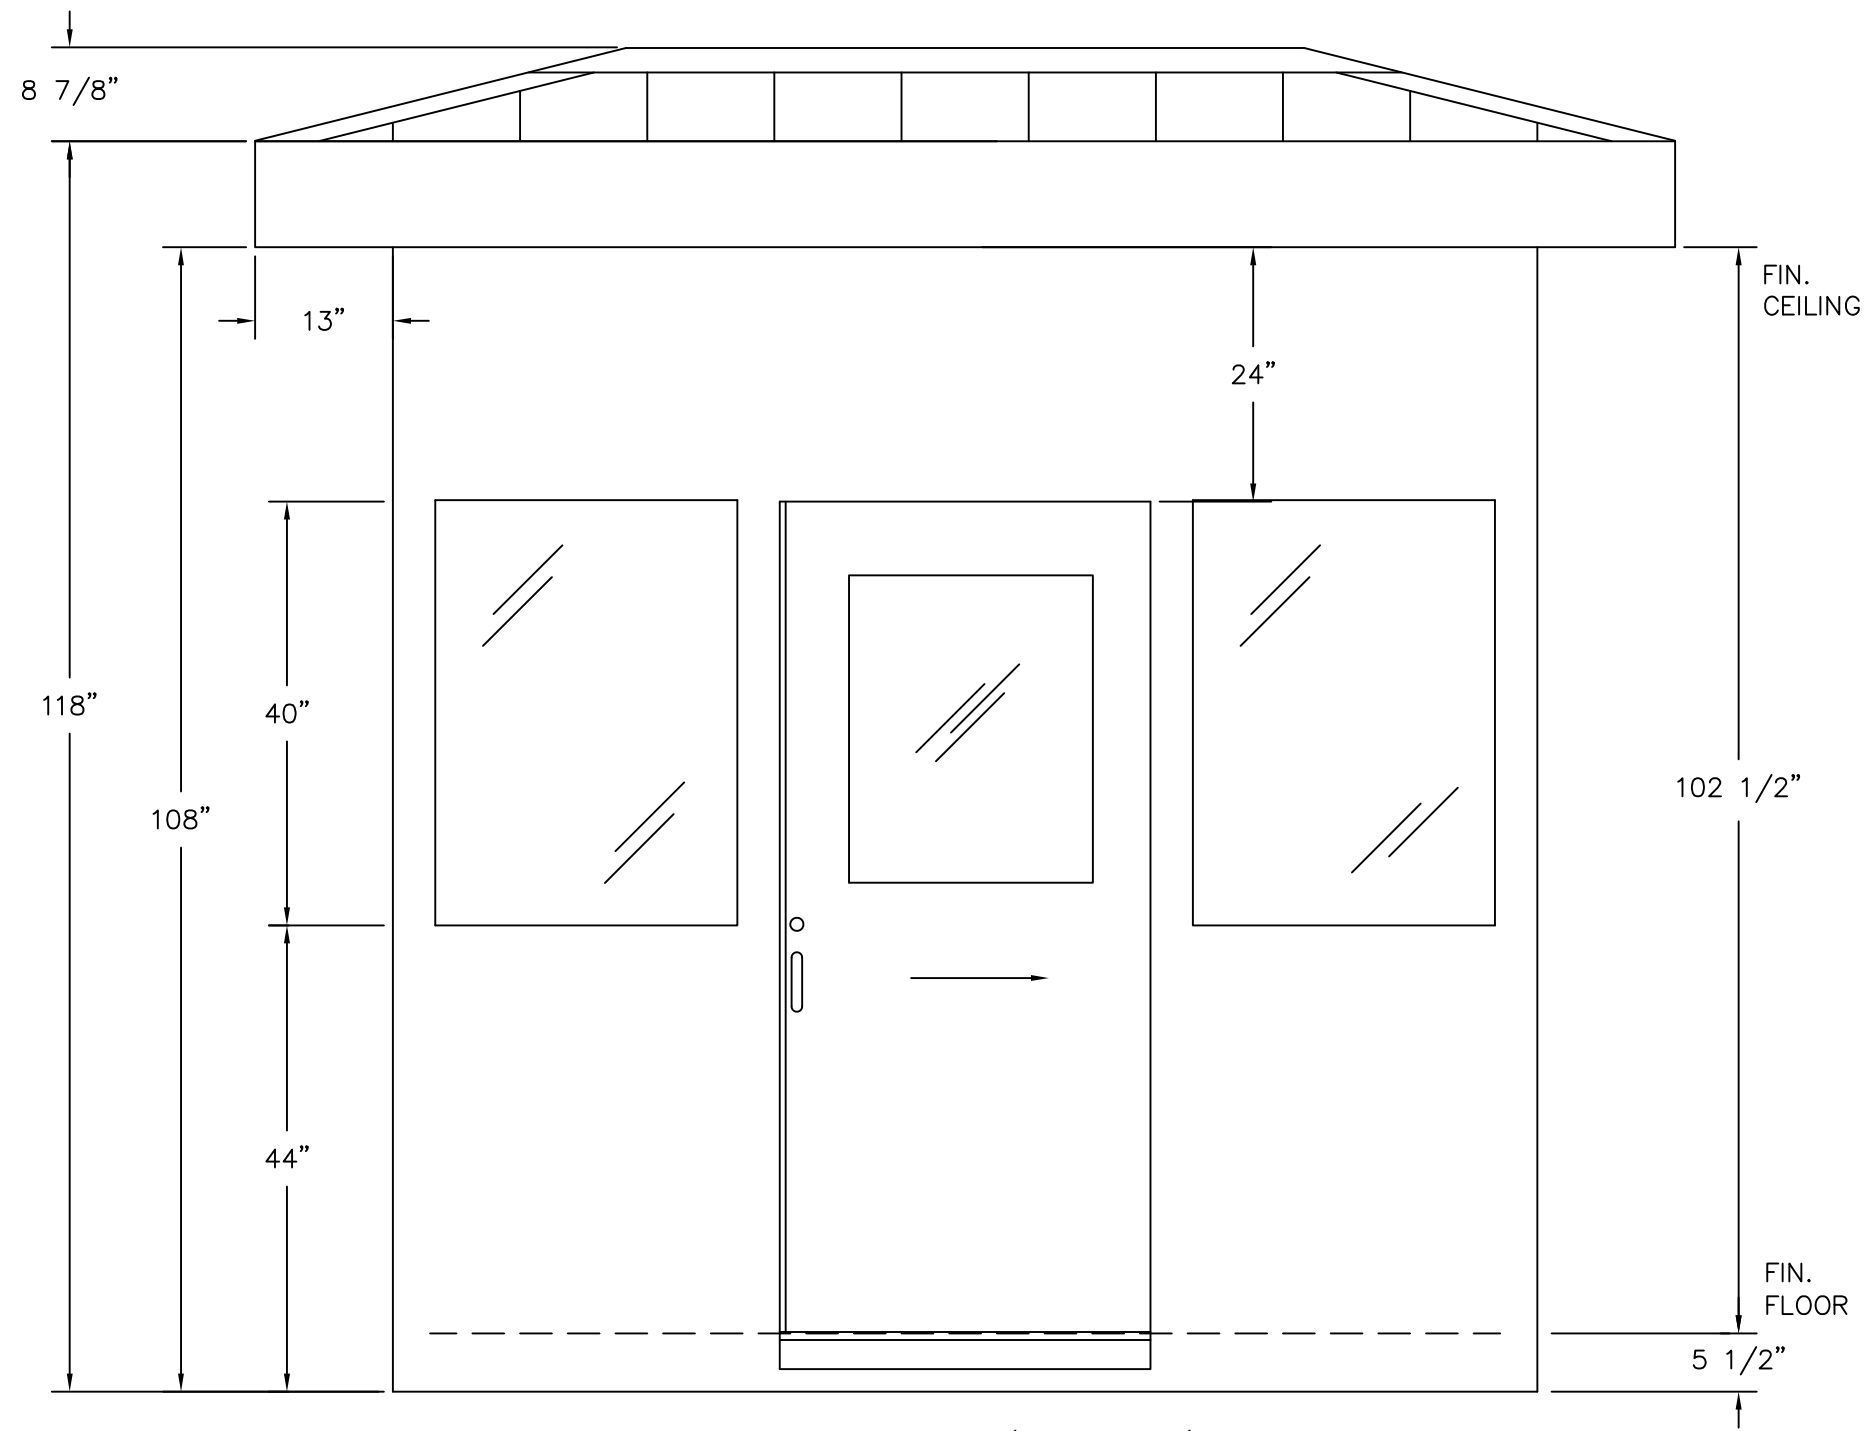

ELEVATION A AND (C MIRRORED)

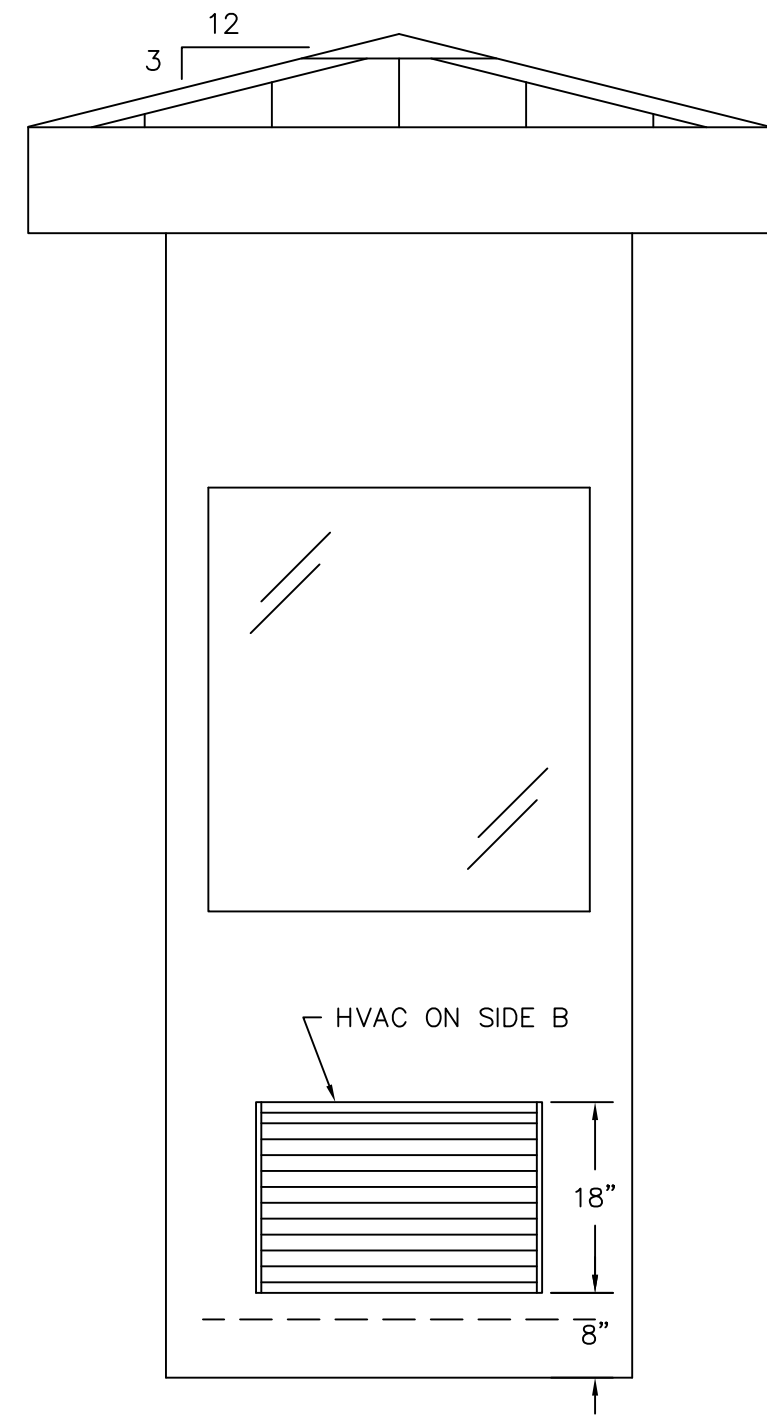

ELEVATION B AND D

PORTA-KING
BUILDING SYSTEMS

4133 SHORELINE DRIVE
EARTH CITY, MO 63045
1-800-456-5464
www.portaking.com

TITLE: Ballistic-Rated Guard Booth 3 - Elevation View