


PLAN VIEW


**PORTA-KING**  
BUILDING SYSTEMS

4133 SHORELINE DRIVE  
EARTH CITY, MO 63045  
1-800-456-5464  
www.portaking.com


TITLE: Scale House 2 - Plan View

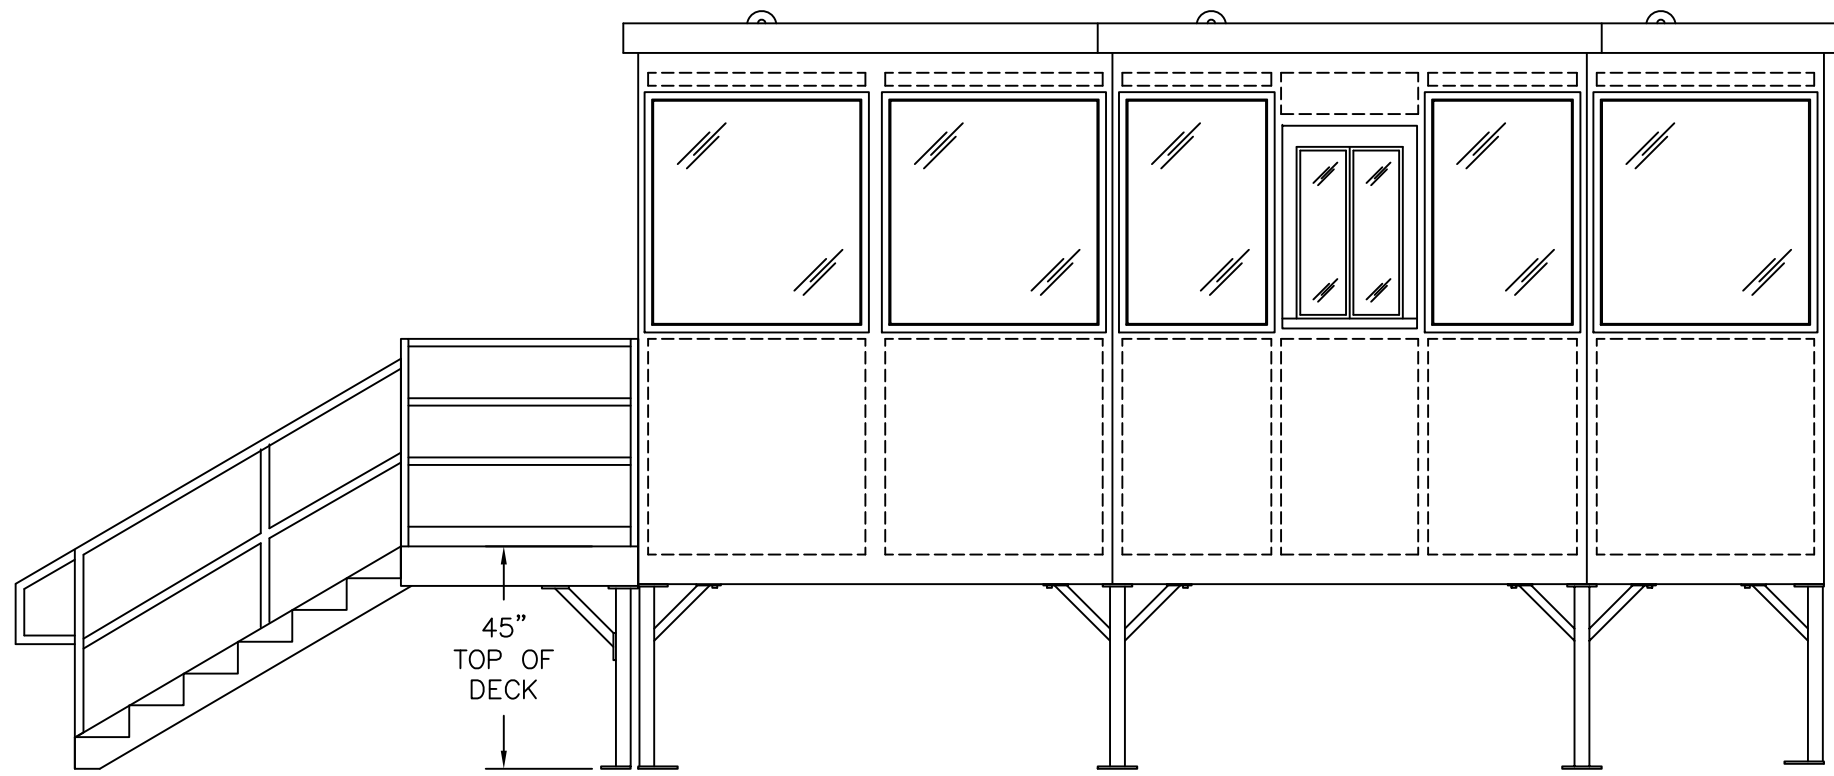


ELEVATION A

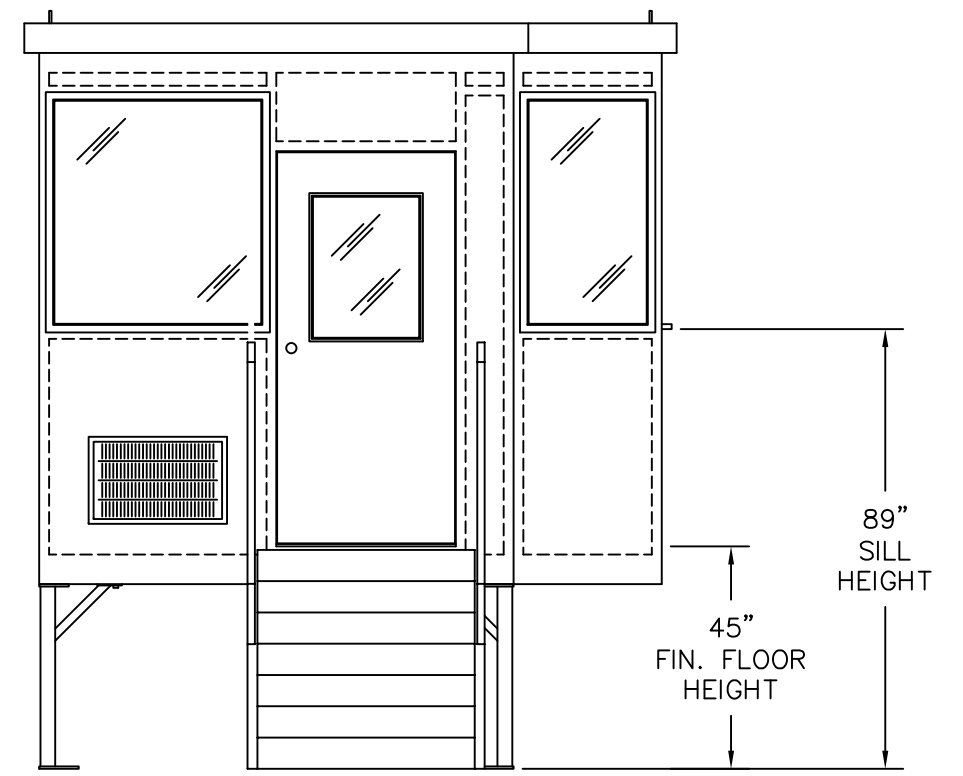

ELEVATION B

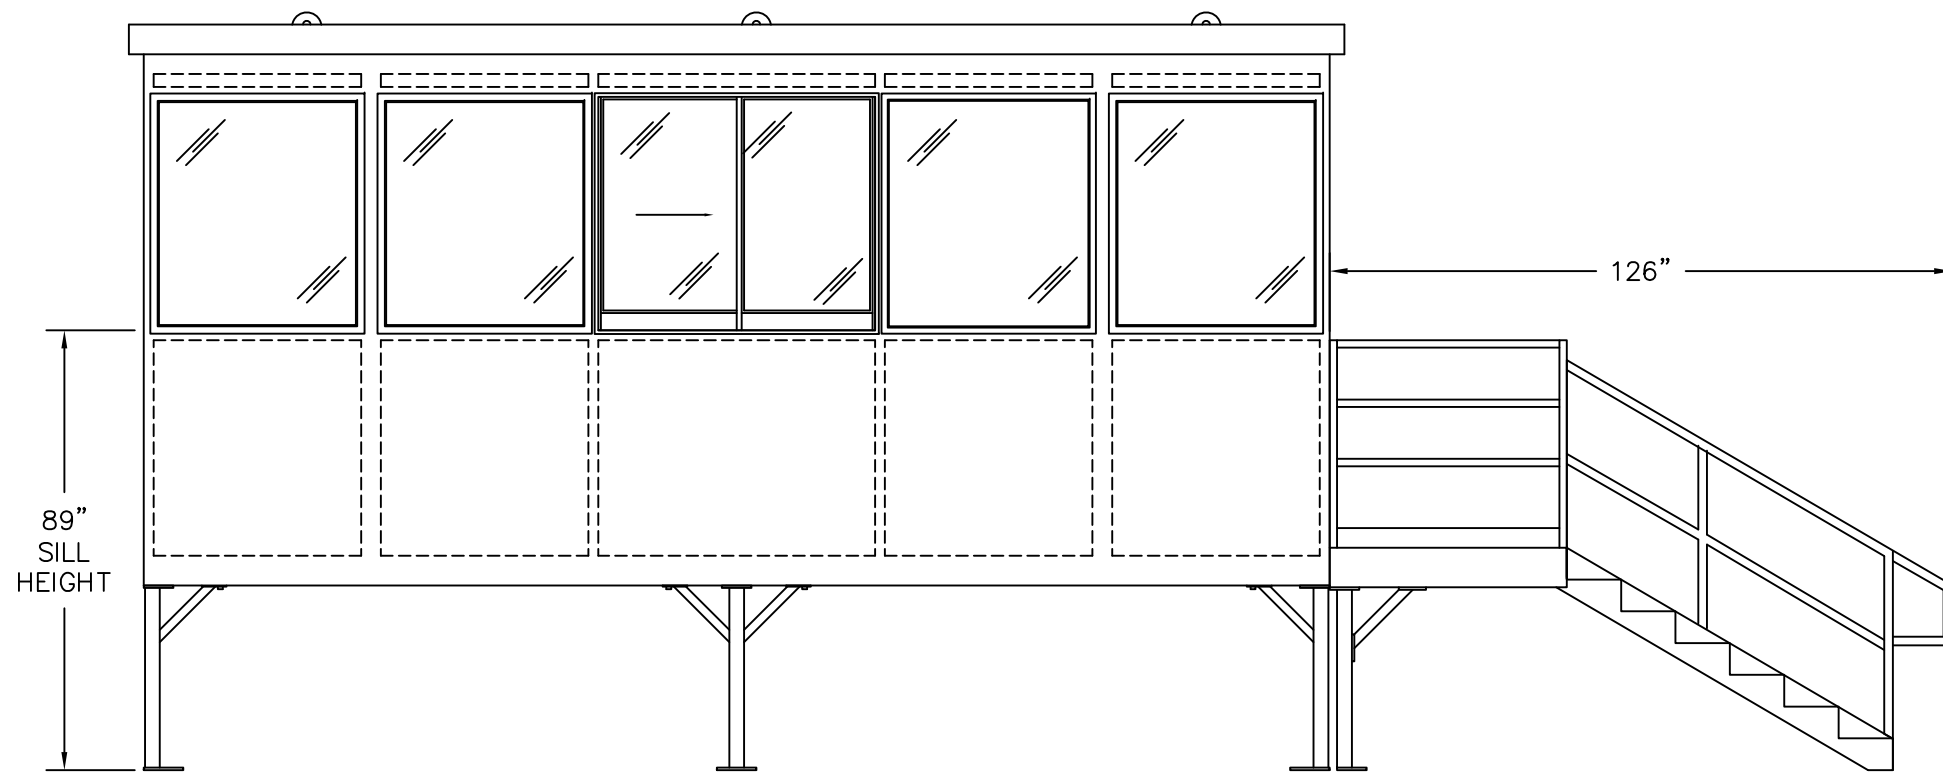

ELEVATION C

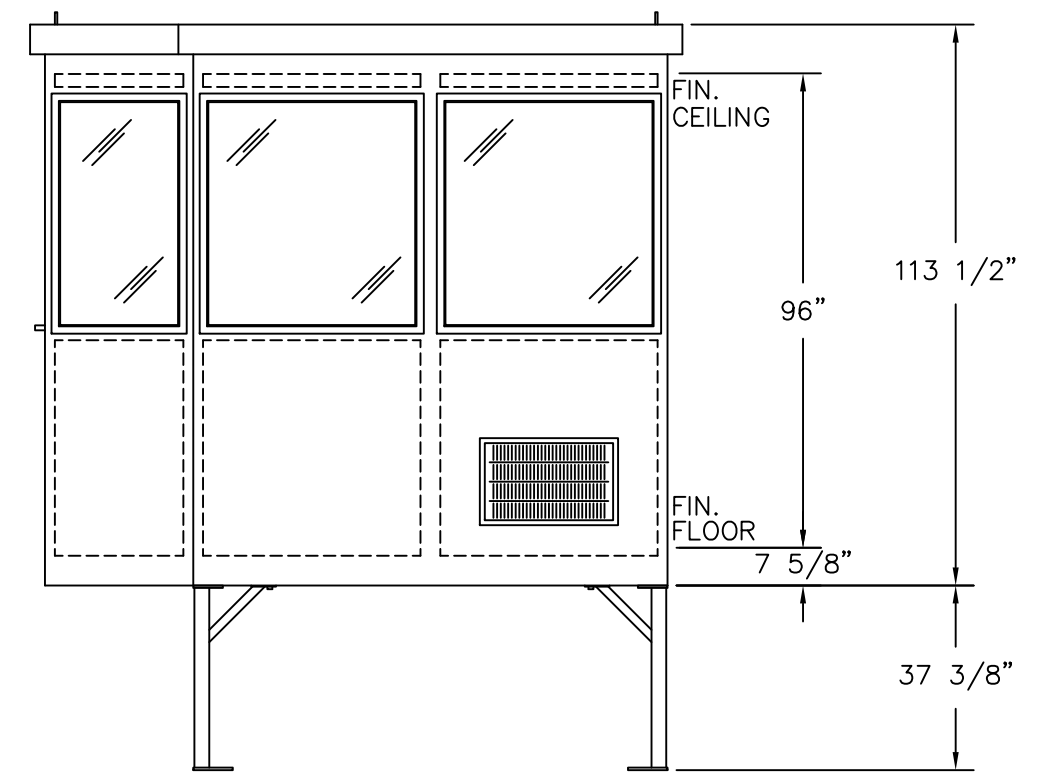

ELEVATION D

**PORTA-KING**  
**BUILDING SYSTEMS**

4133 SHORELINE DRIVE  
 EARTH CITY, MO 63045  
 1-800-456-5464  
 www.portaking.com

TITLE: Scale House 2 – Elevation View