


PLAN VIEW


PORTA-KING
BUILDING SYSTEMS

4133 SHORELINE DRIVE
 EARTH CITY, MO 63045
 1-800-456-5464
 www.portaking.com


TITLE: Scale House 5 - Plan View

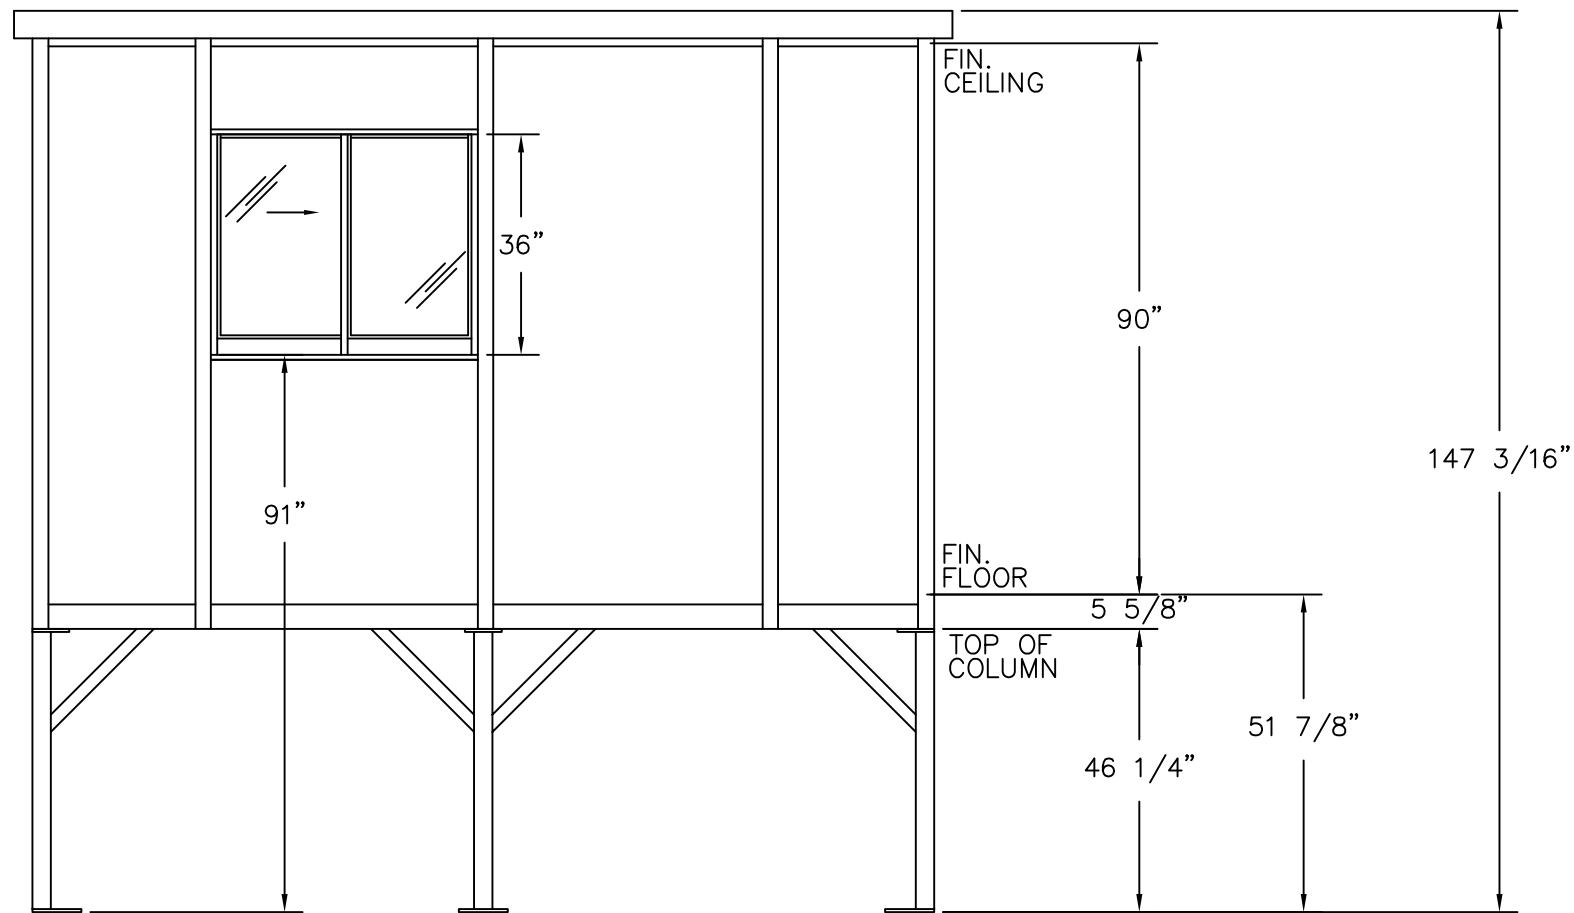


ELEVATION A

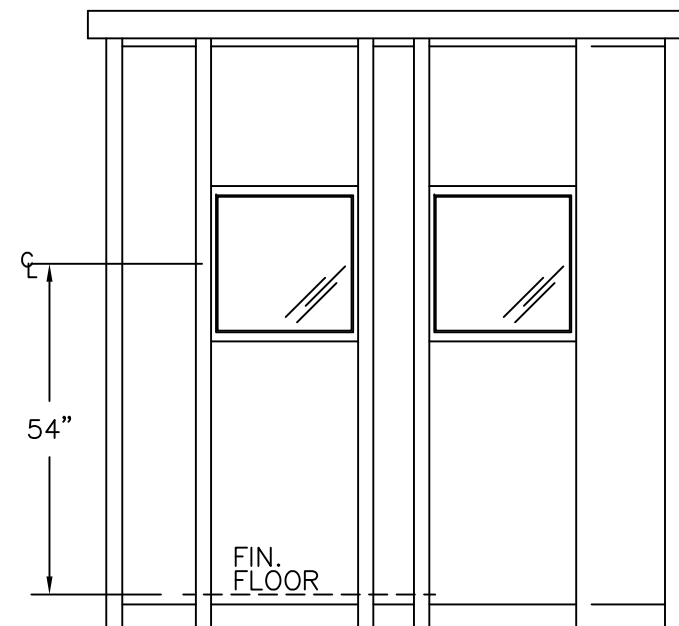

ELEVATION B

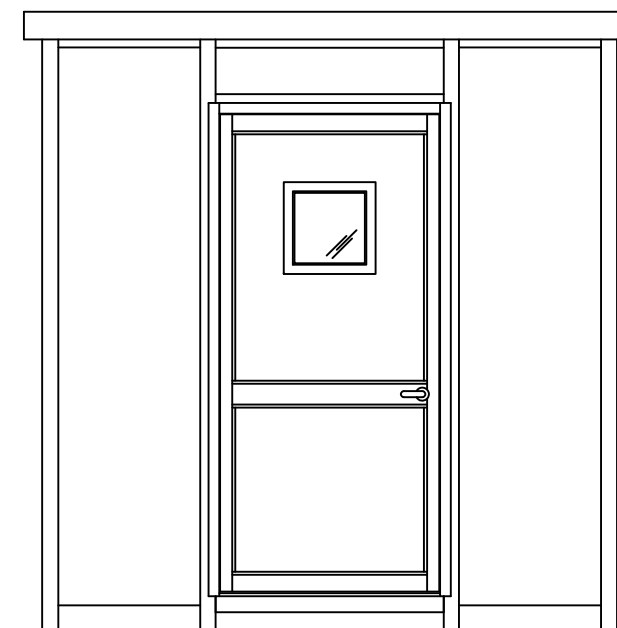

ELEVATION D

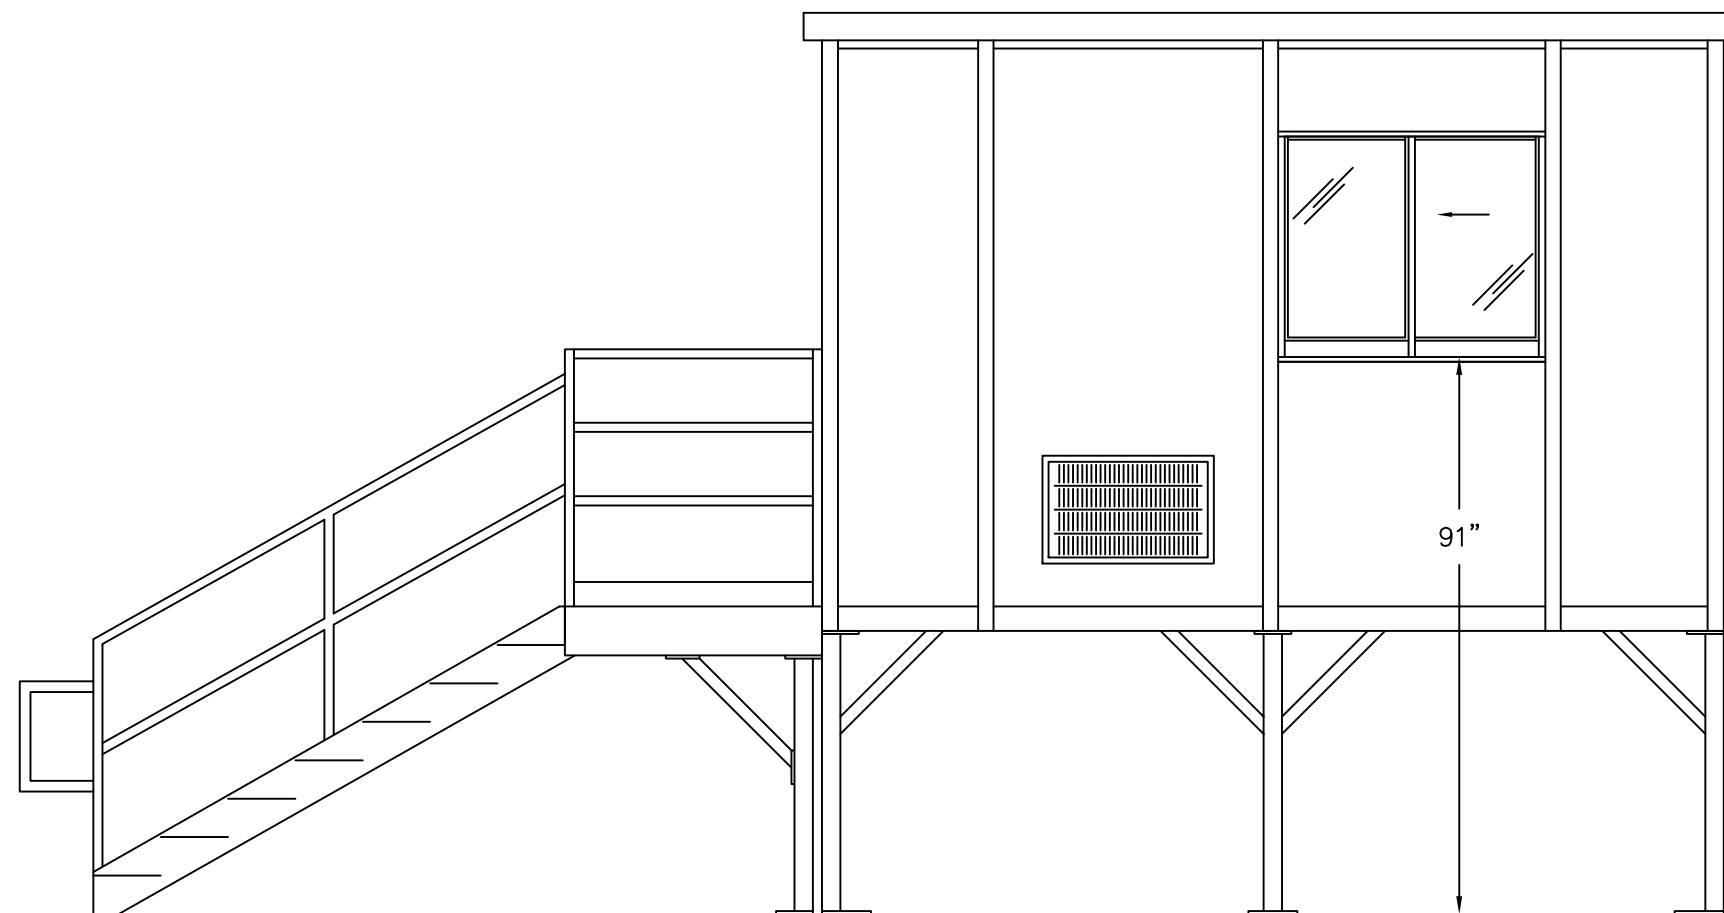

ELEVATION C

PORTA-KING
BUILDING SYSTEMS

4133 SHORELINE DRIVE
EARTH CITY, MO 63045
1-800-456-5464
www.portaking.com

TITLE: Scale House 5 – Elevation View