


A

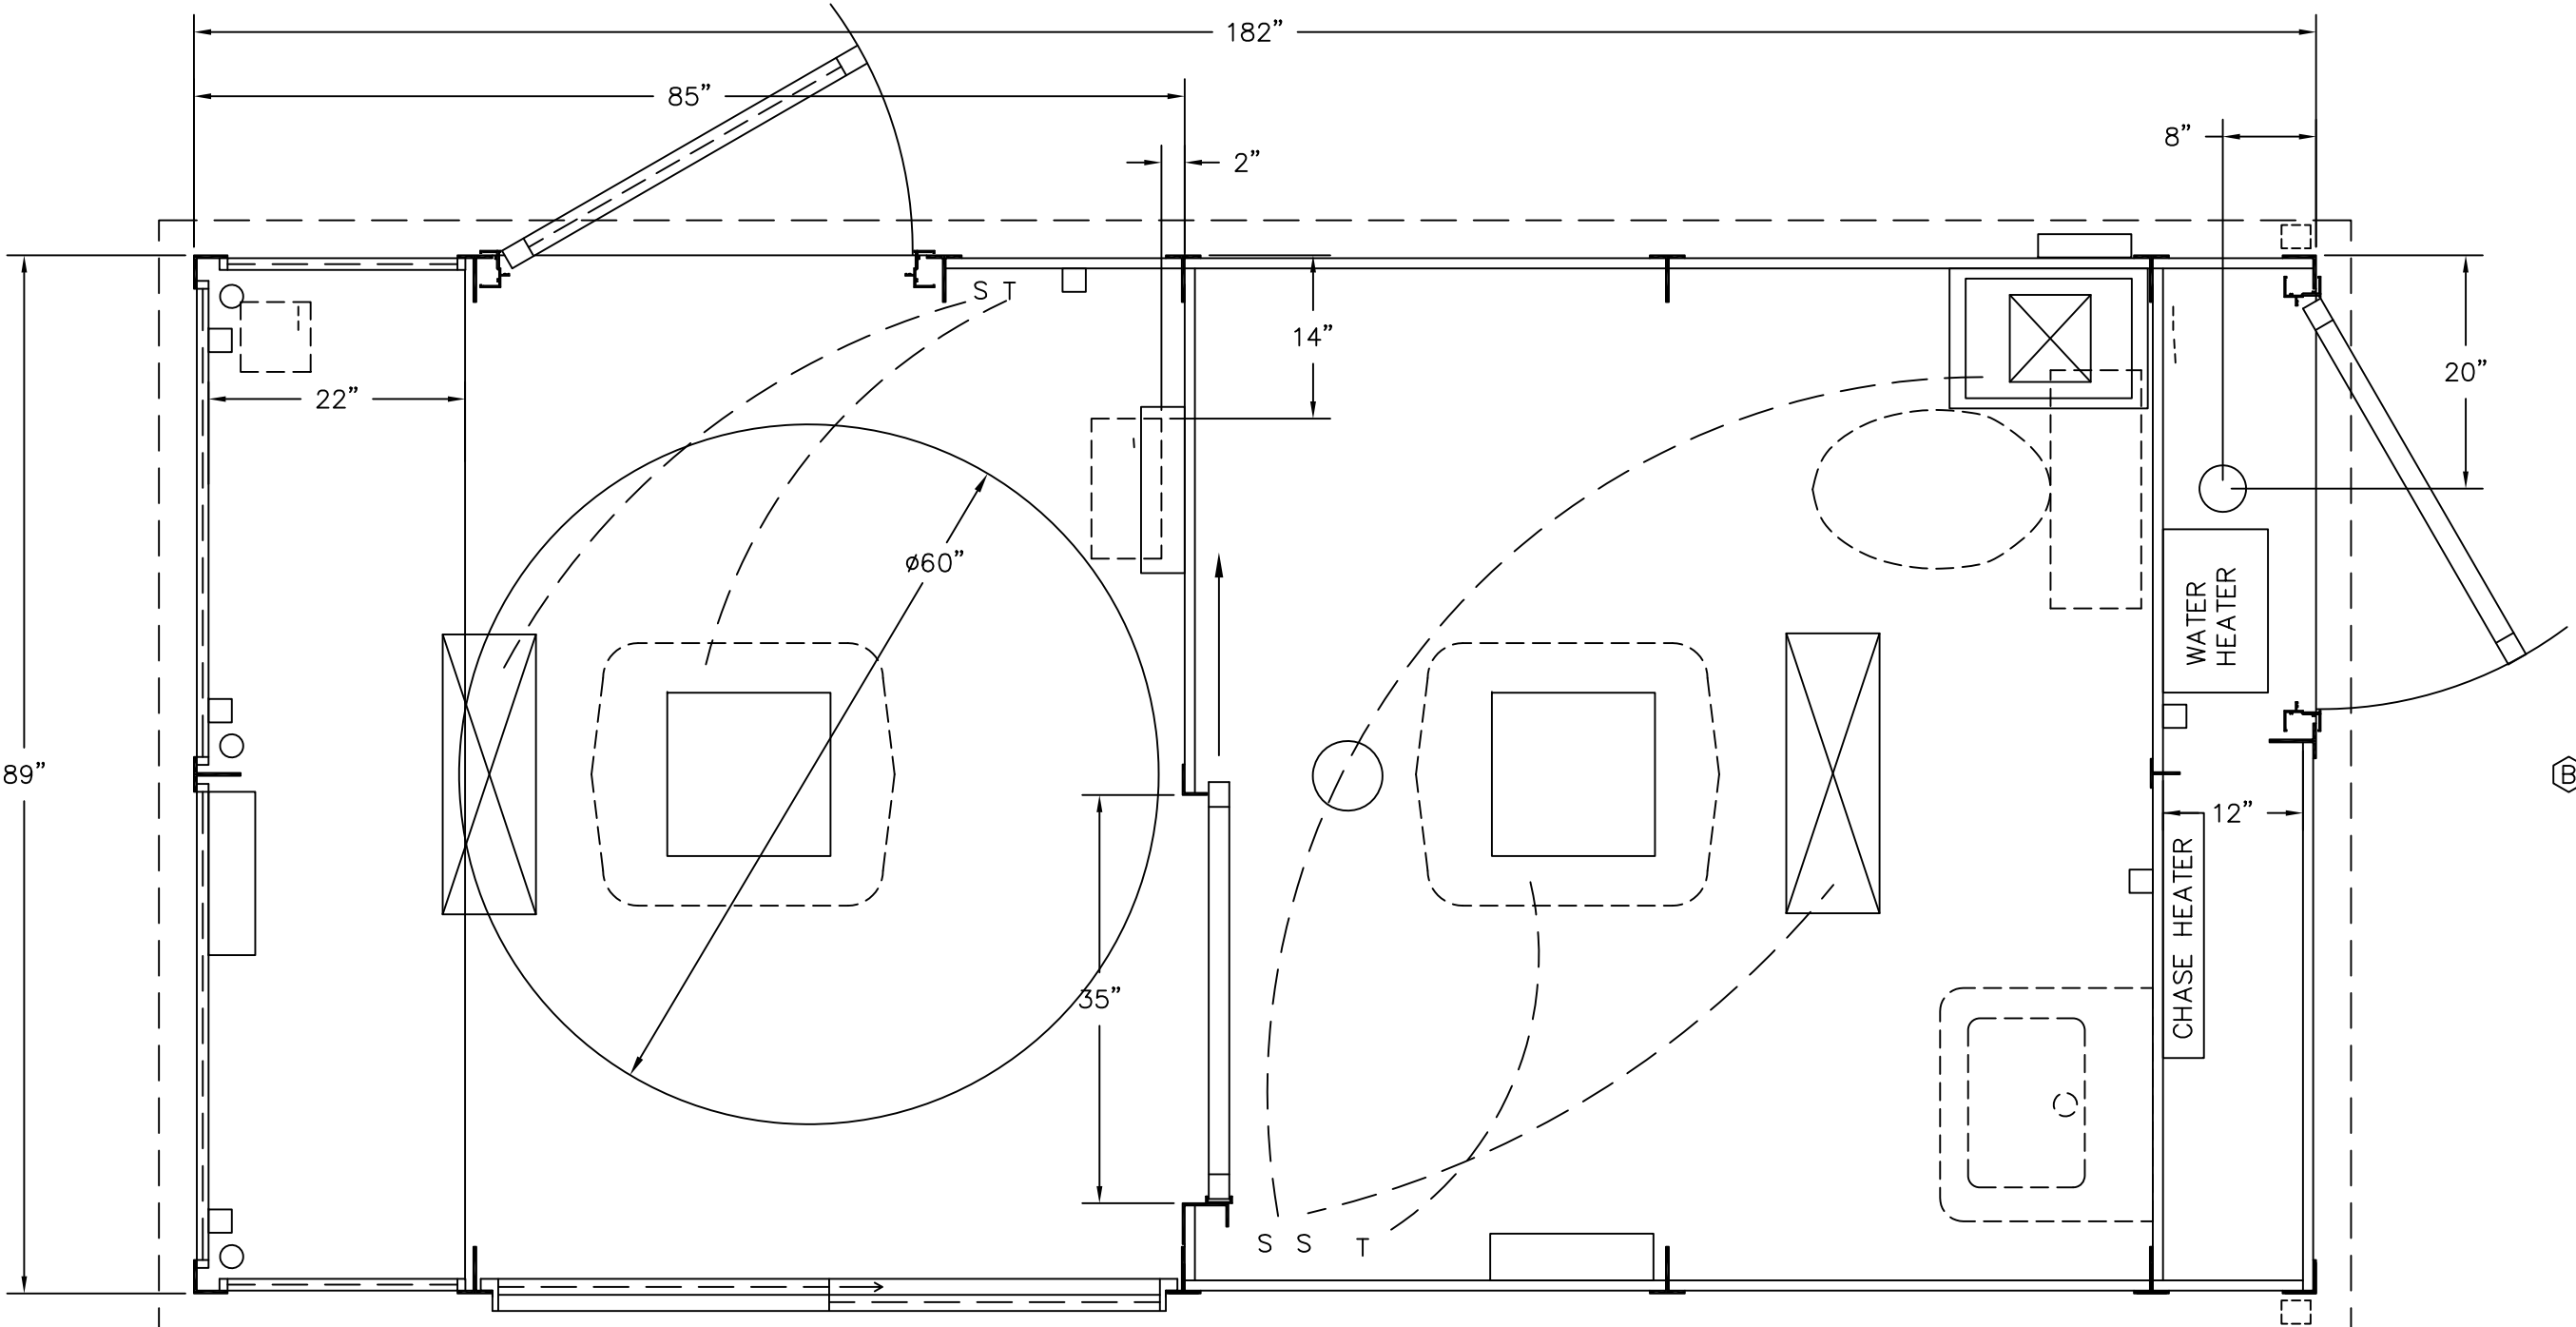

D


B

C
PLAN VIEW


PORTA-KING
BUILDING SYSTEMS

4133 SHORELINE DRIVE
EARTH CITY, MO 63045
1-800-456-5464
www.portaking.com


TITLE: Scale House 6 - Plan View

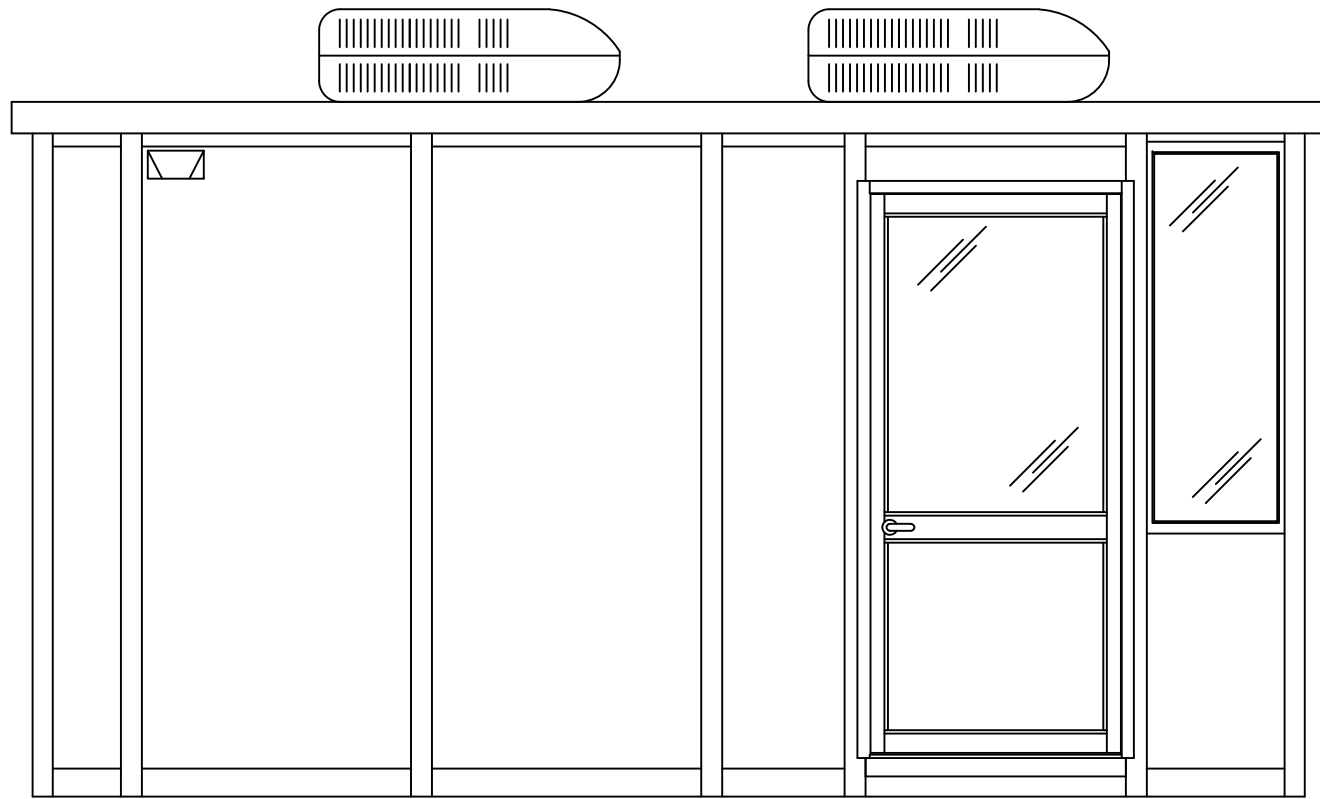


ELEVATION A

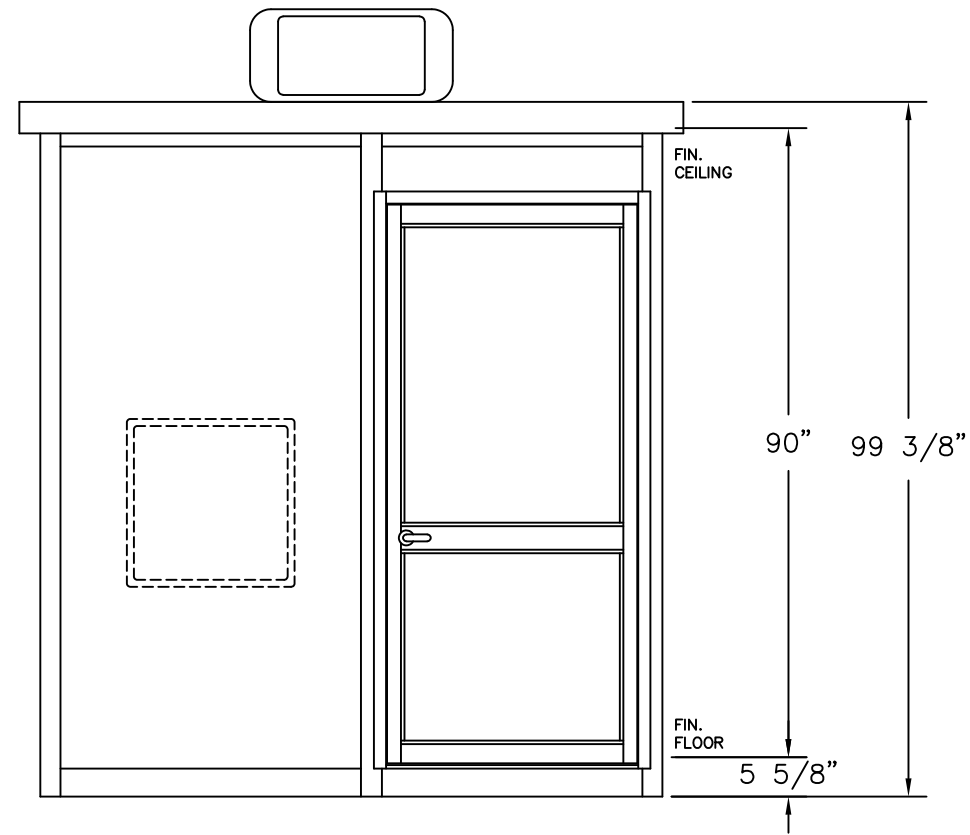

ELEVATION B

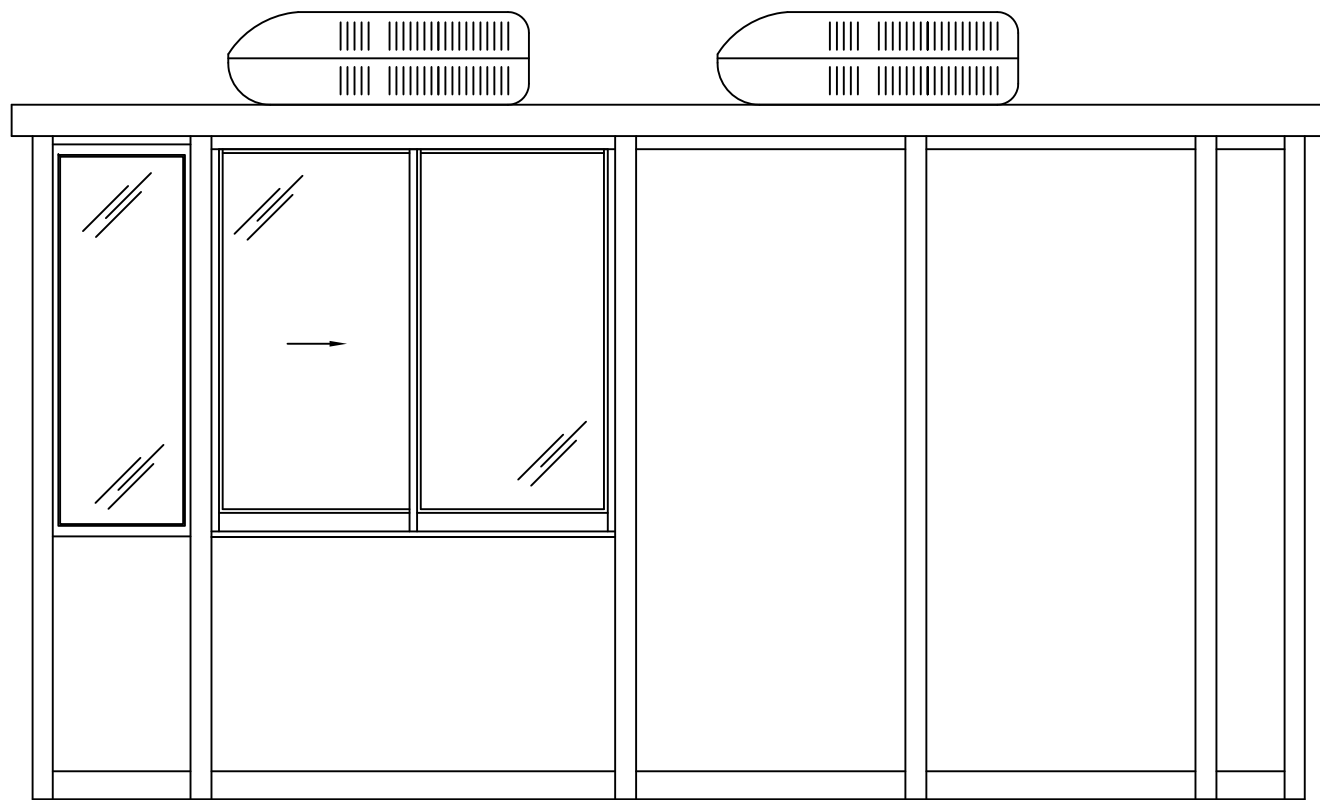

ELEVATION C

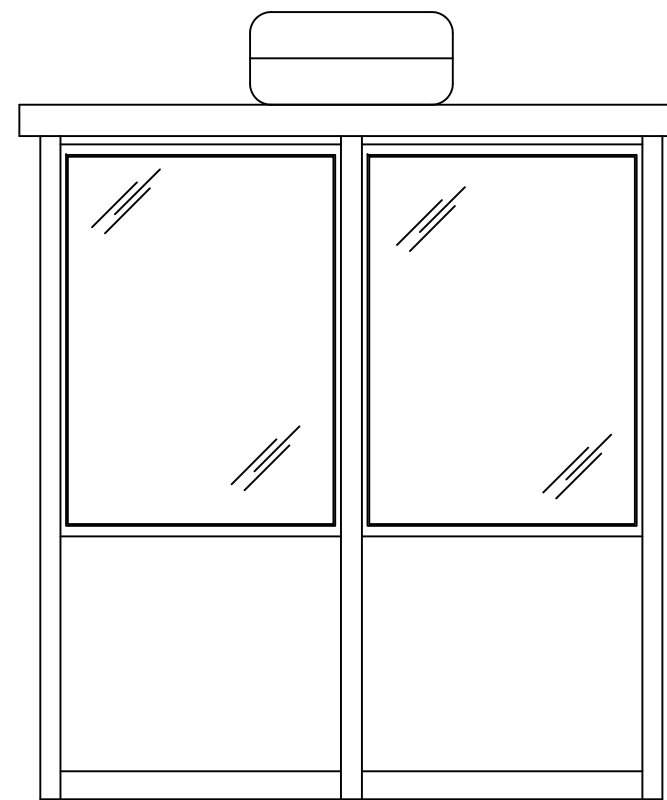

ELEVATION D

	4133 SHORELINE DRIVE EARTH CITY, MO 63045 1-800-456-5464 www.portaking.com
	TITLE: Scale House 6 – Elevation View