
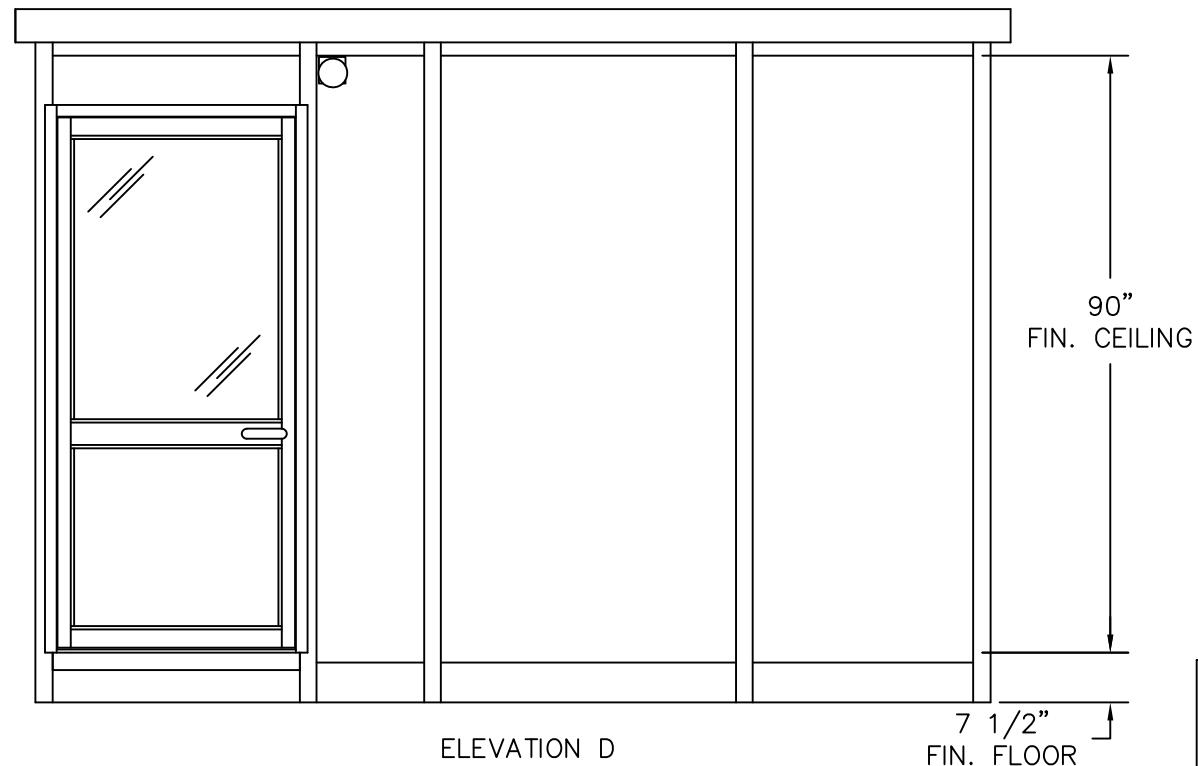
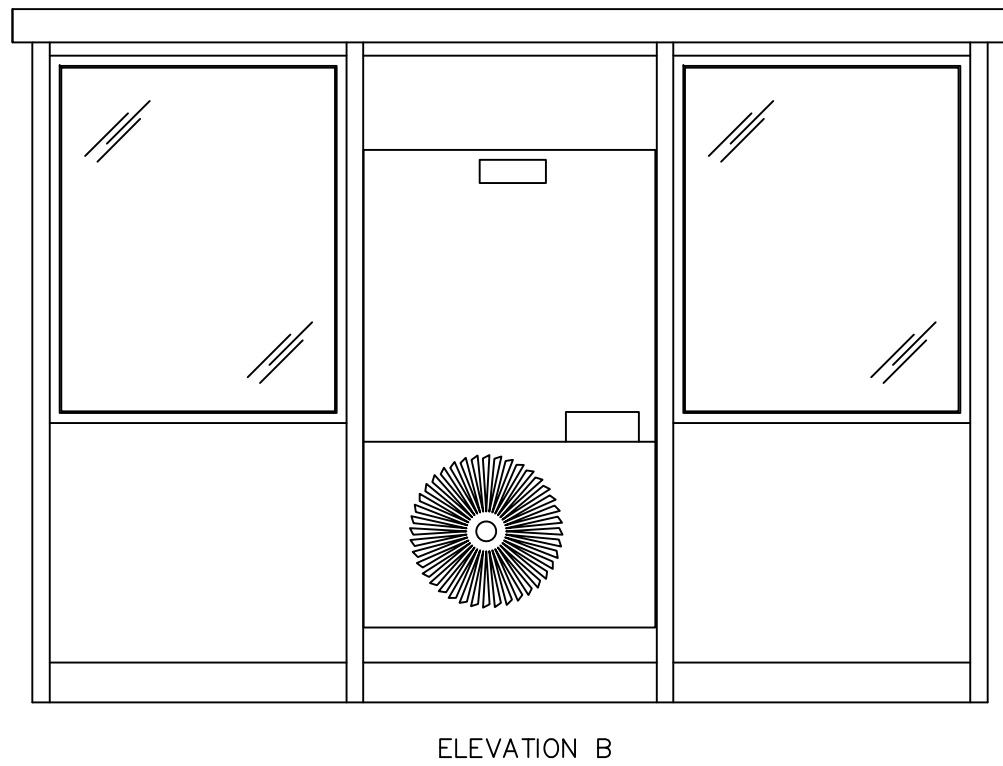


	4133 SHORELINE DRIVE EARTH CITY, MO 63045 1-800-456-5464 www.portaking.com
	TITLE: Scale House 10 – Plan View

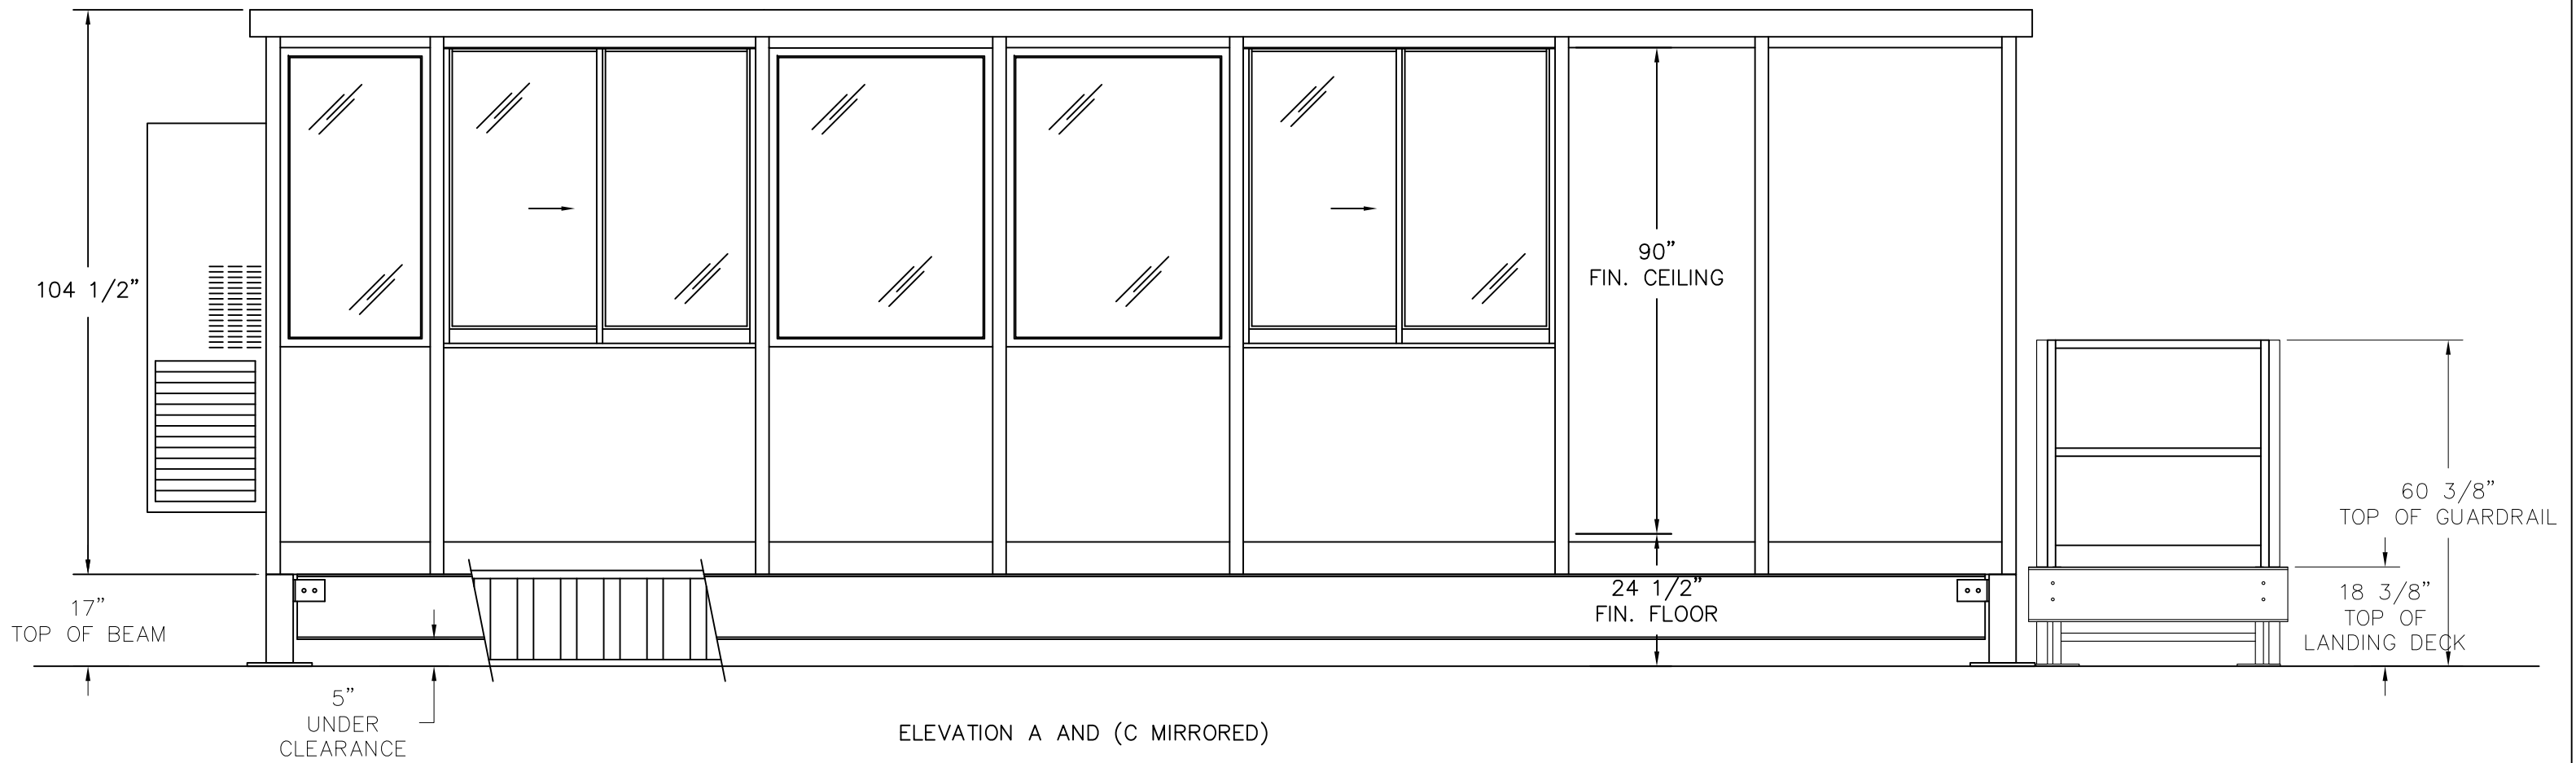

**PORTA-KING**  
BUILDING SYSTEMS

4133 SHORELINE DRIVE  
EARTH CITY, MO 63045  
1-800-456-5464  
www.portaking.com

TITLE: Scale House 10 – Elevation View