


PLAN VIEW


PORTA-KING
 BUILDING SYSTEMS

4133 SHORELINE DRIVE
 EARTH CITY, MO 63045
 1-800-456-5464
 www.portaking.com

TITLE: Ballistic-Rated Guard Booth 1 - Plan View

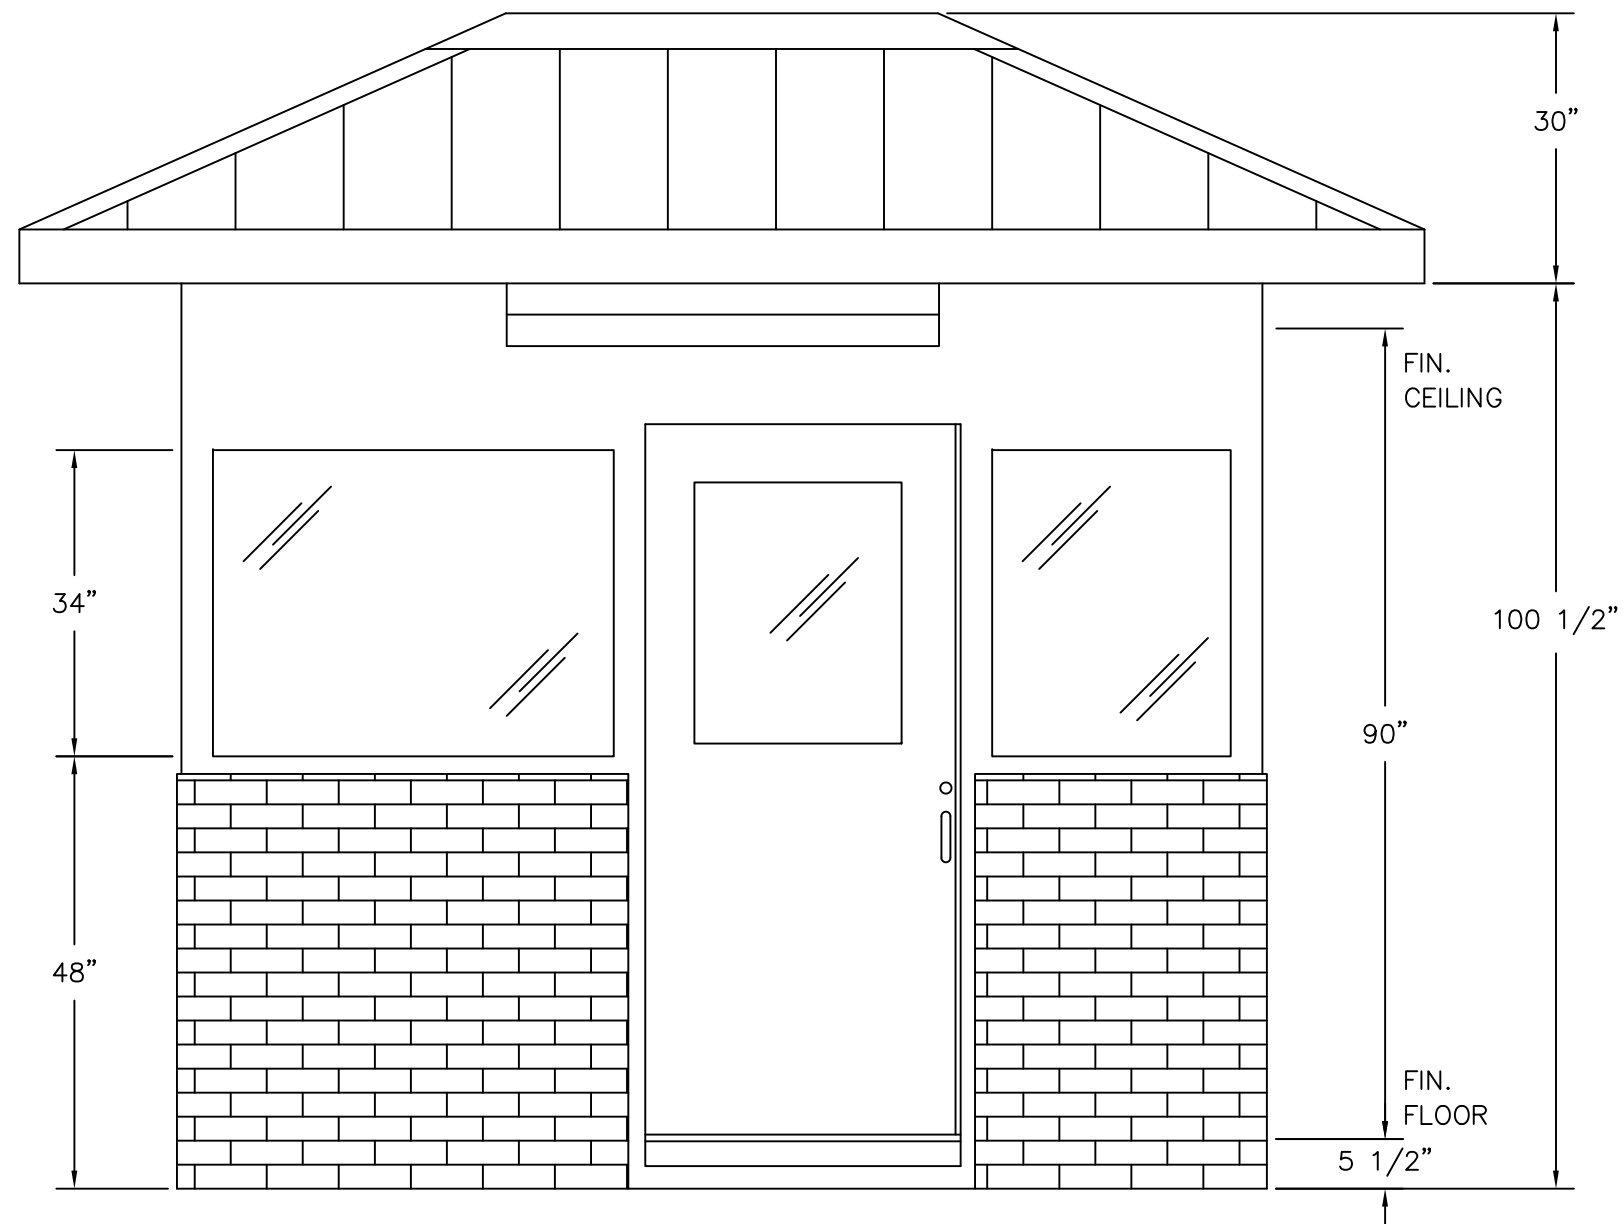

ELEVATION A AND (C MIRRORED)

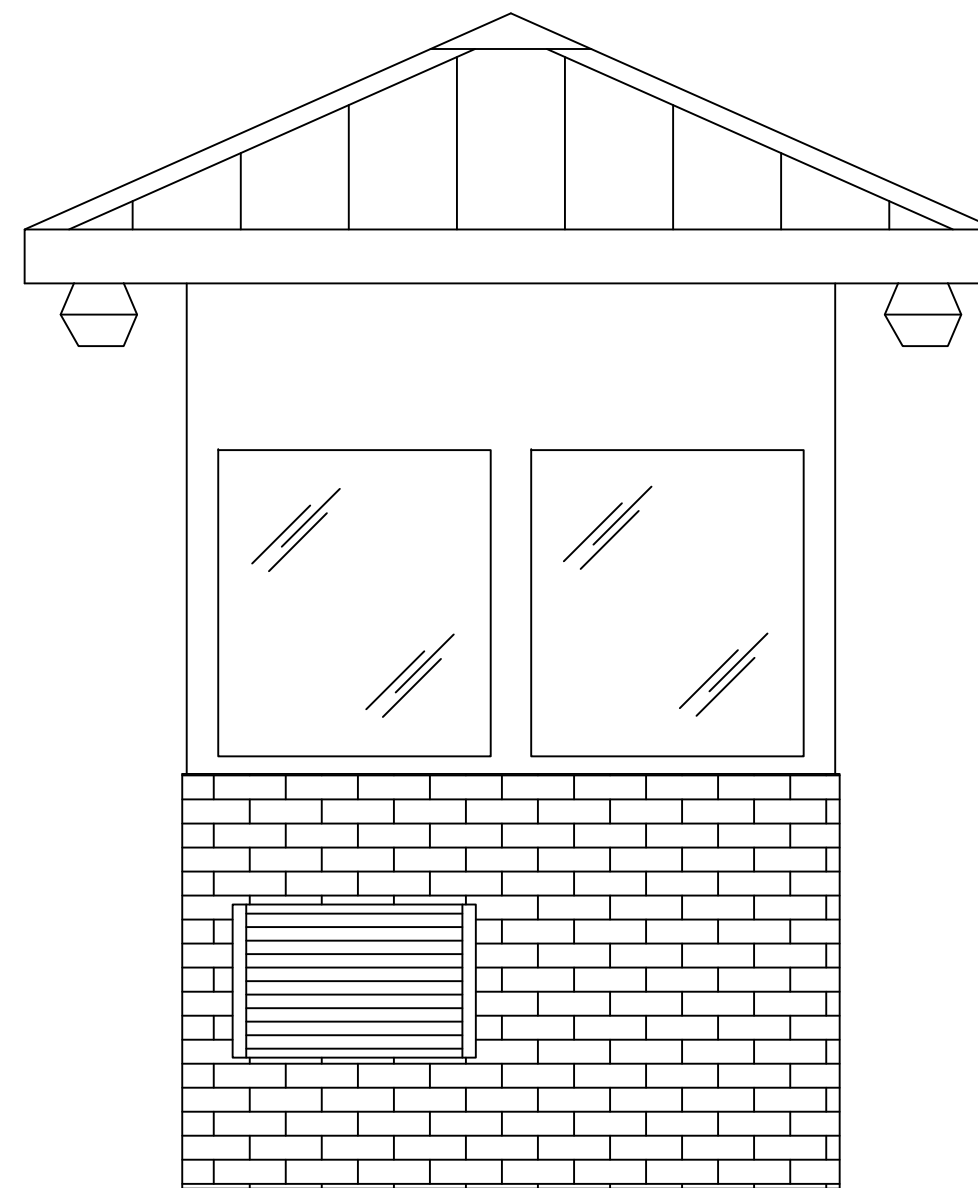

ELEVATION B AND D

PORTA-KING
BUILDING SYSTEMS

4133 SHORELINE DRIVE
EARTH CITY, MO 63045
1-800-456-5464
www.portaking.com

TITLE: Ballistic-Rated Guard Booth 1 - Elevation View