



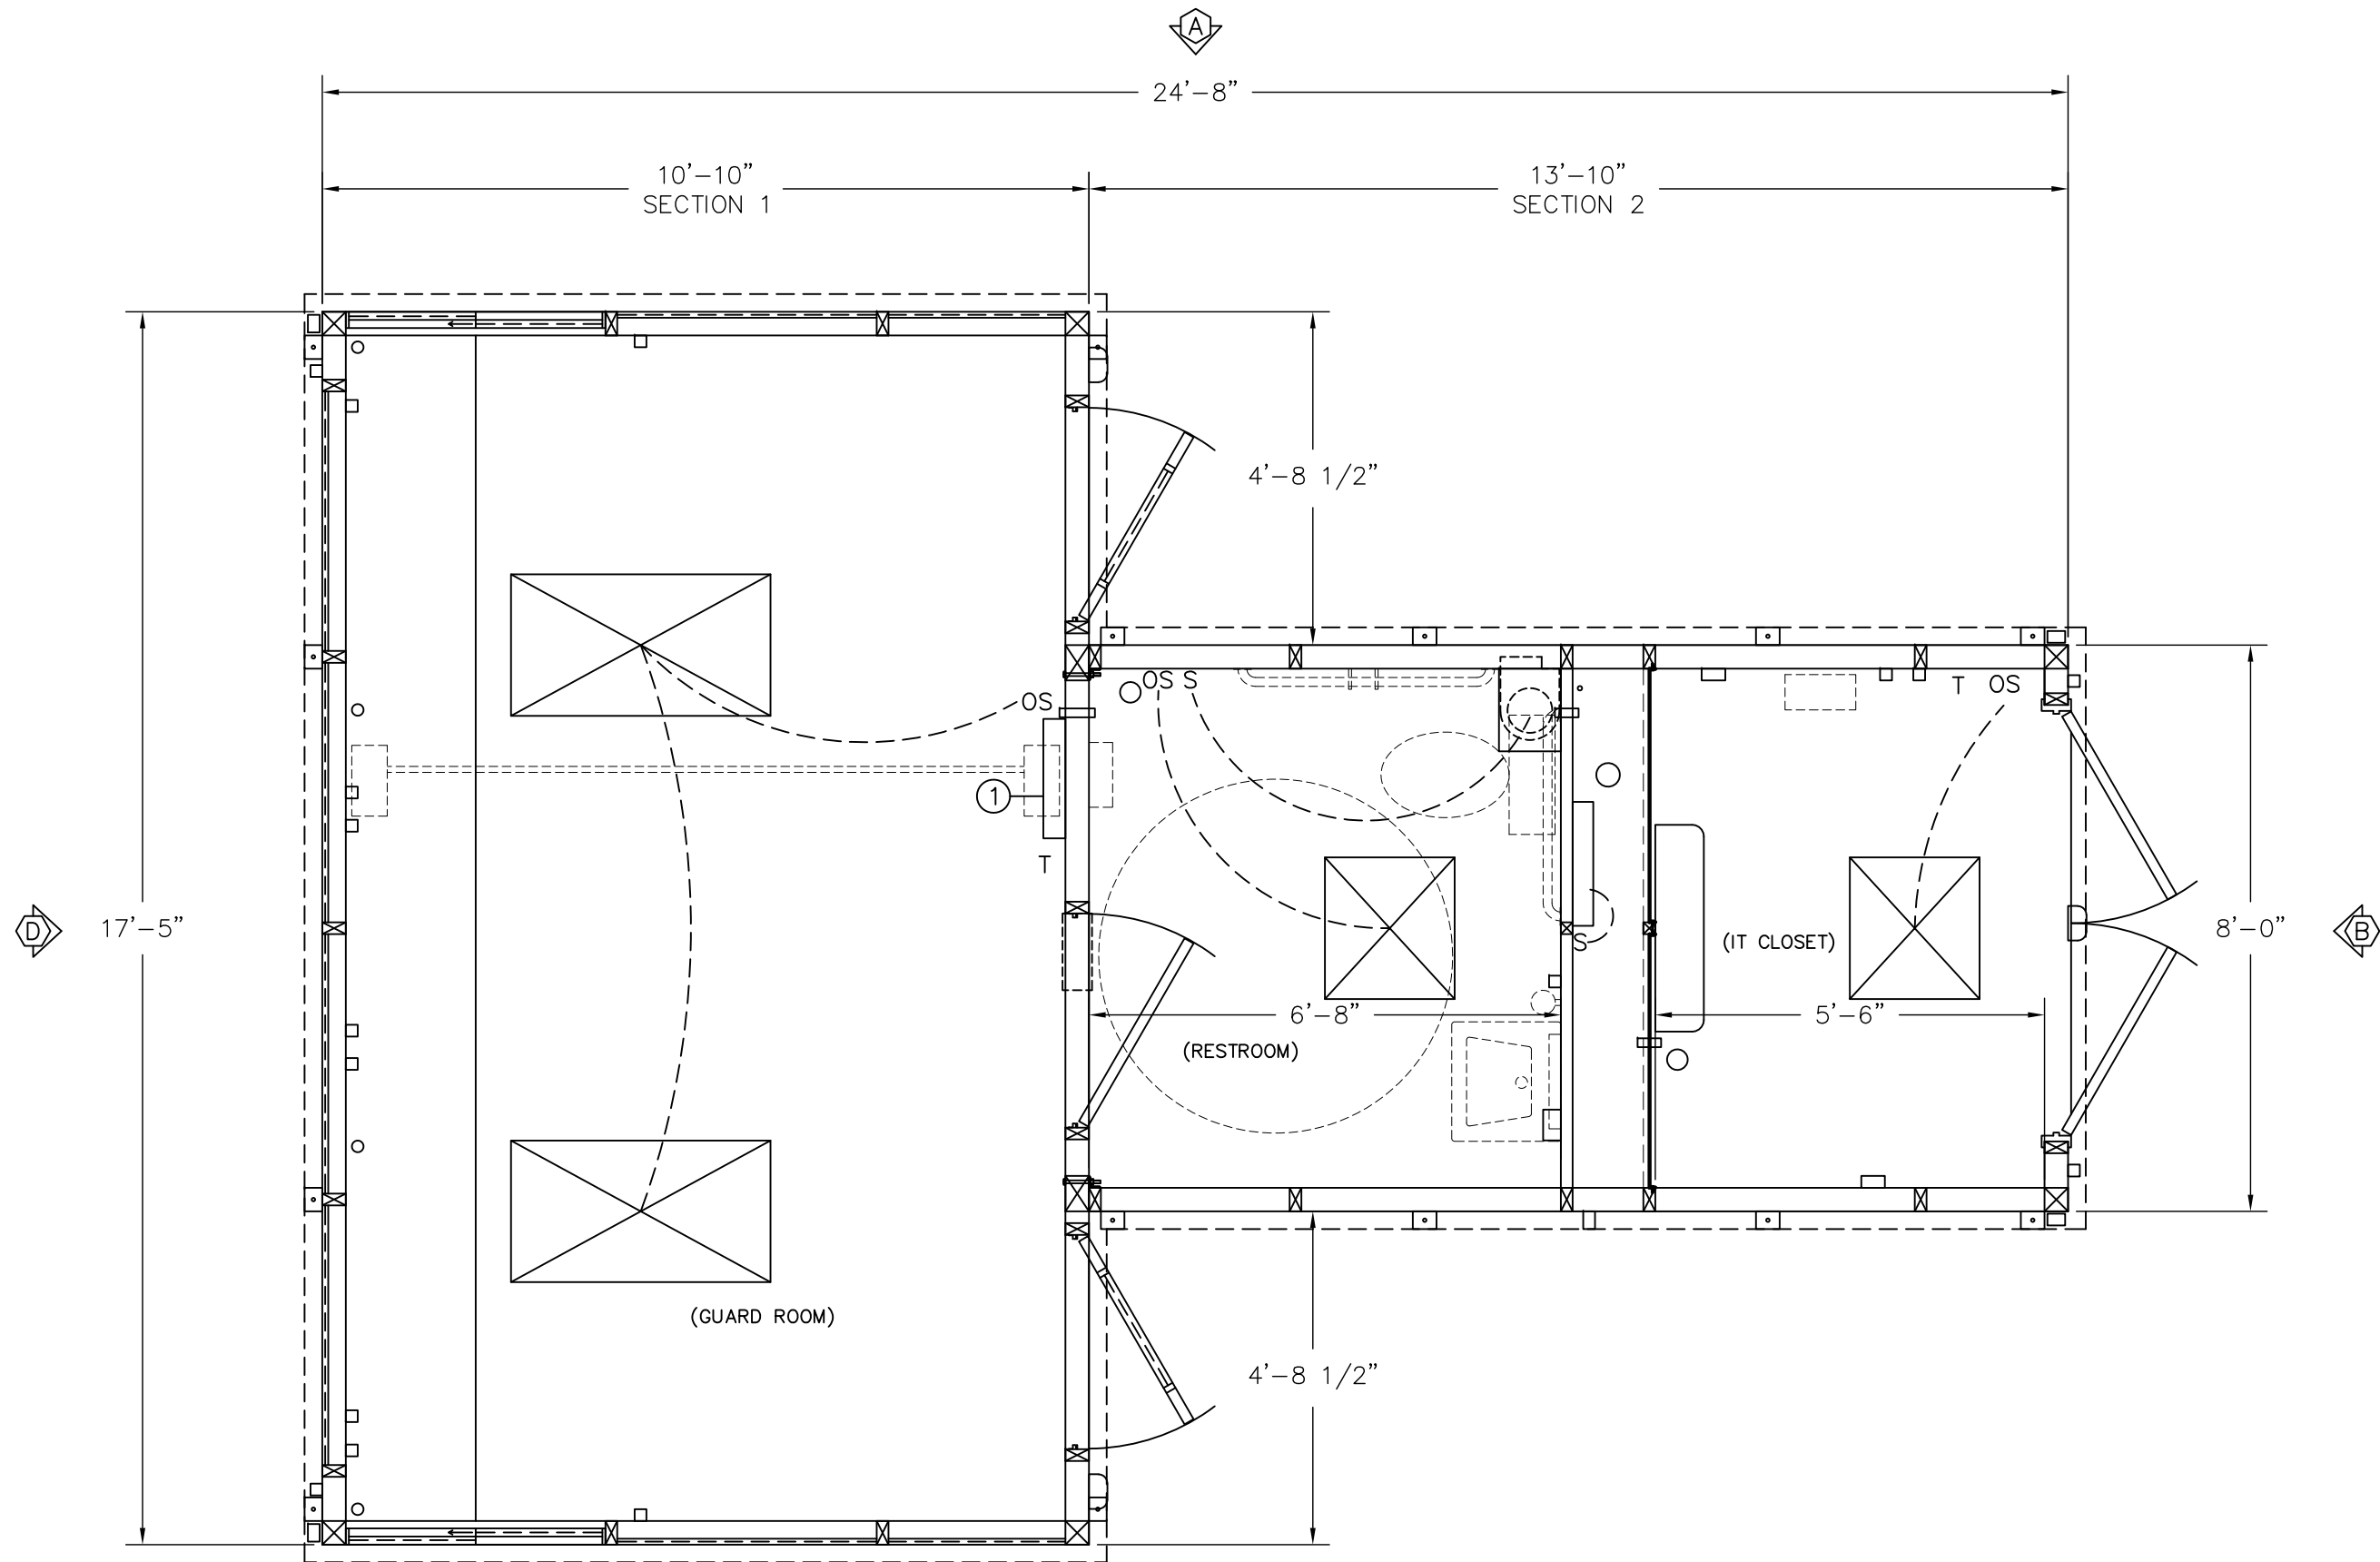


PLAN VIEW


PORTA-KING BUILDING SYSTEMS	4133 SHORELINE DRIVE EARTH CITY, MO 63045 1-800-456-5464 www.portaking.com
	TITLE: GUARD/SECURITY BOOTH 52

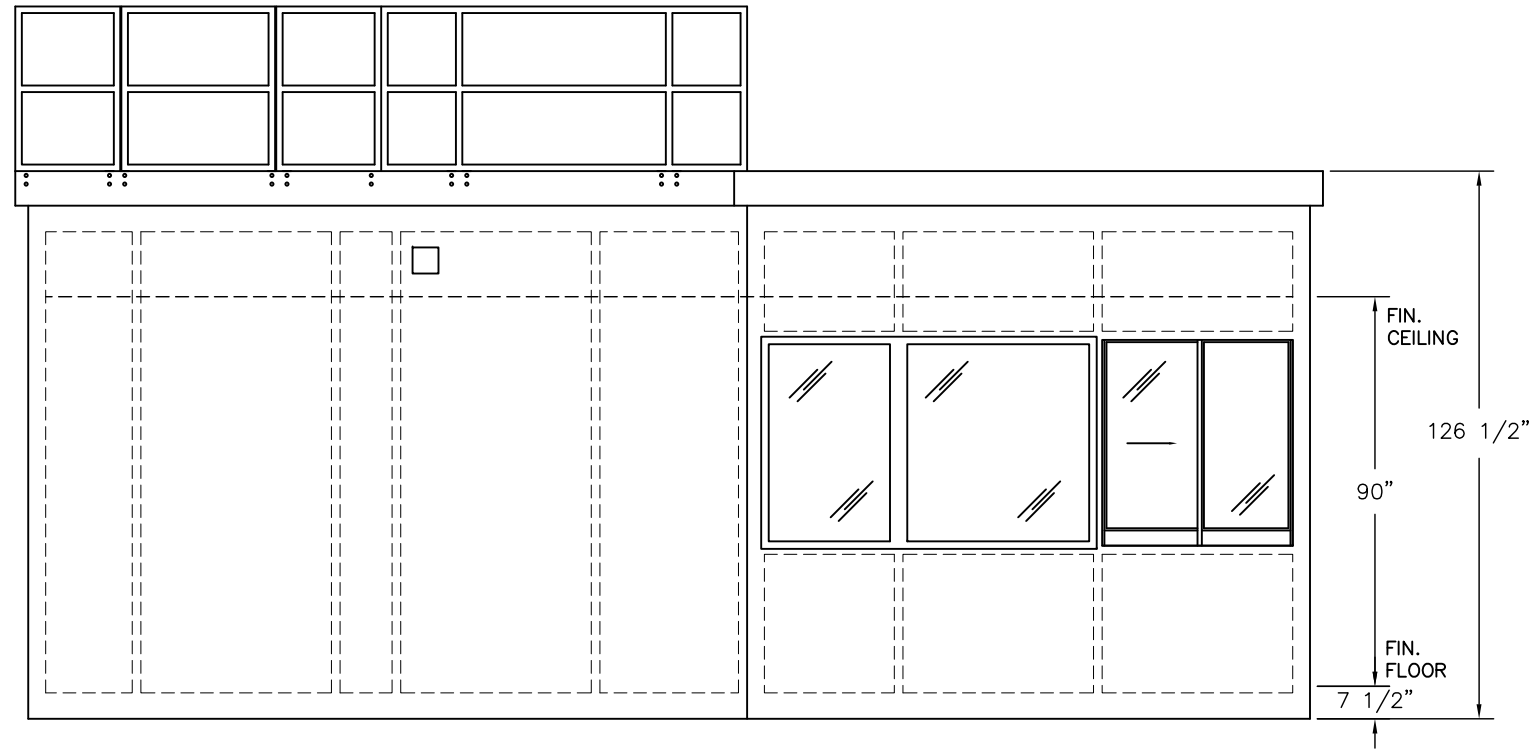


ELEVATION A

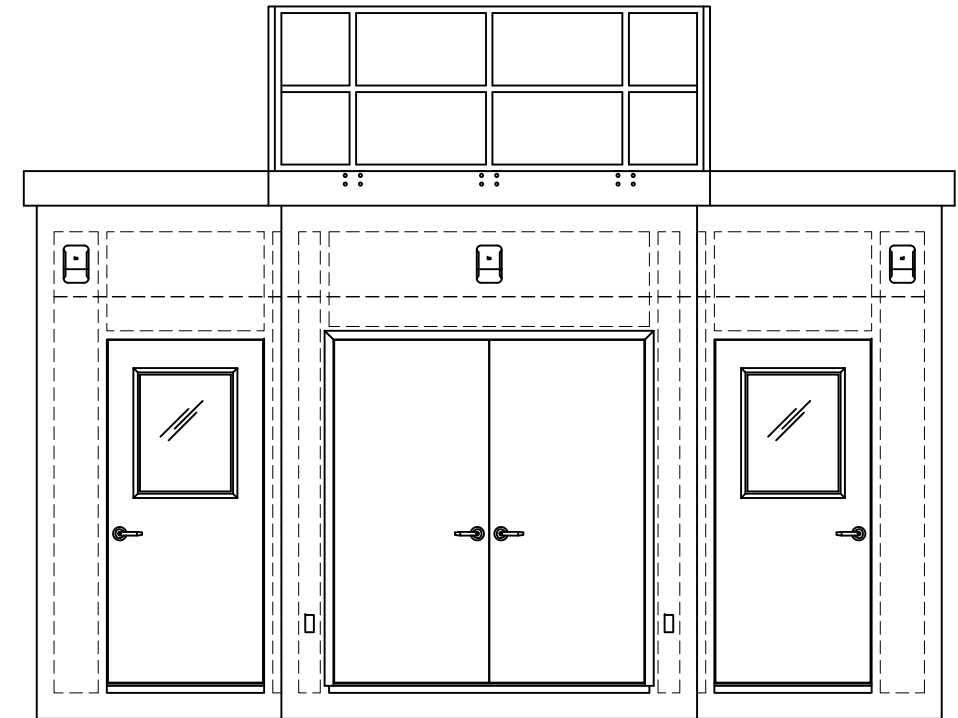

ELEVATION B

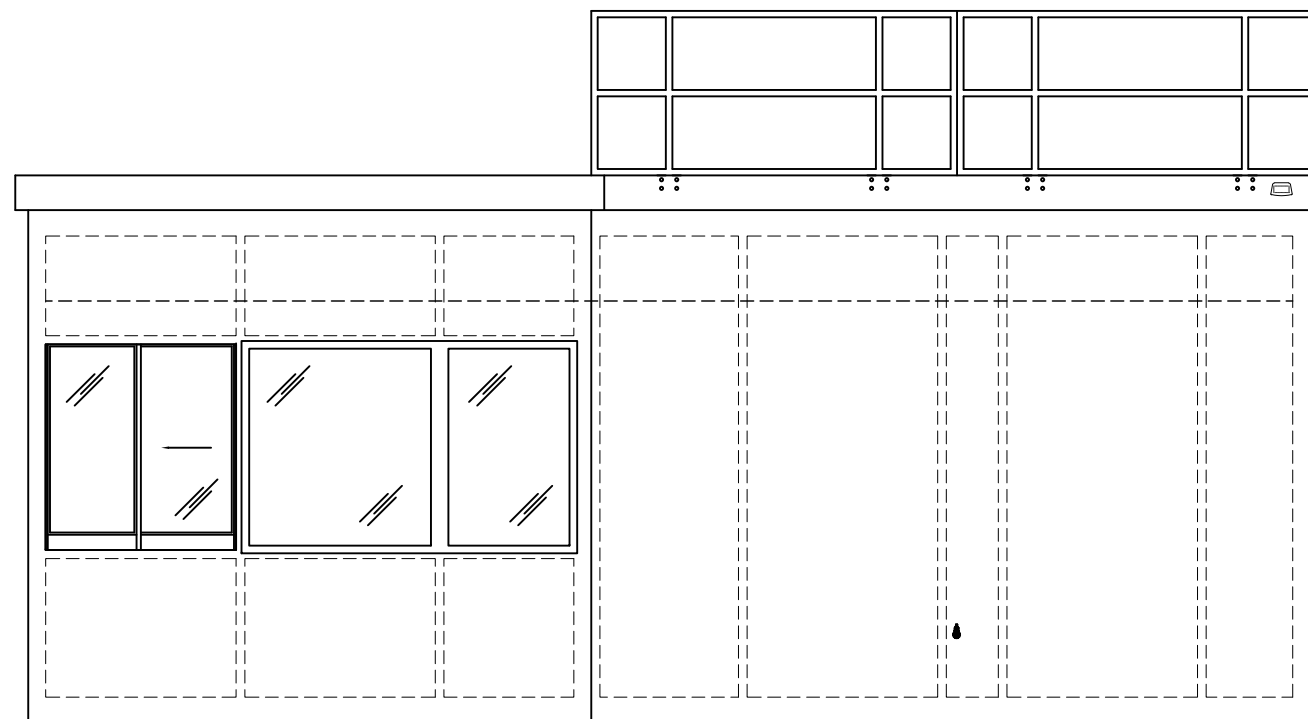

ELEVATION C

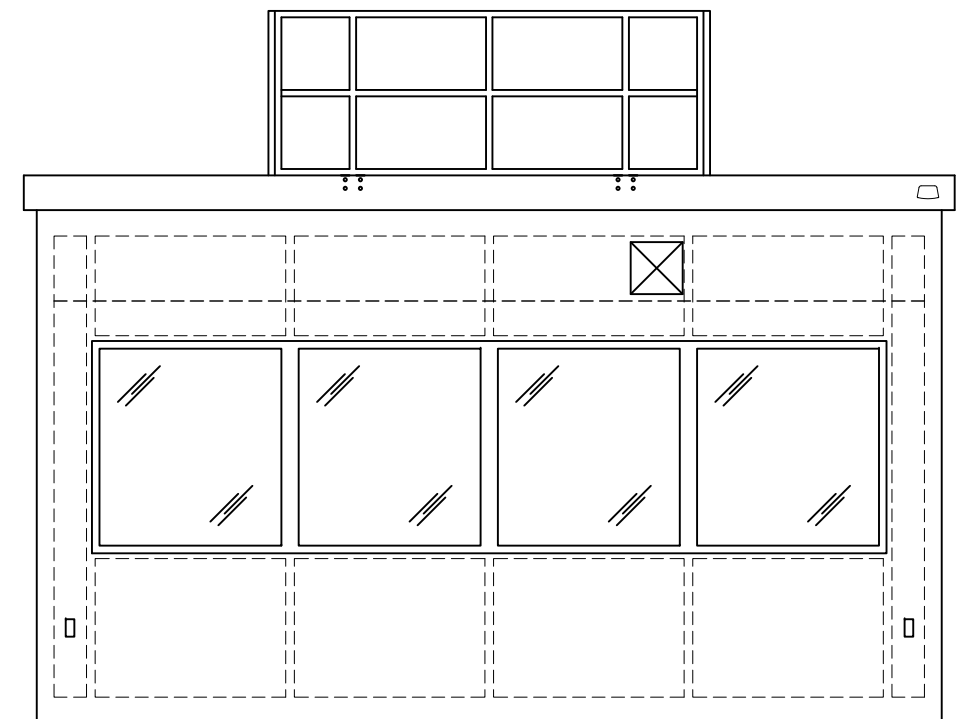

ELEVATION D