


PLAN VIEW


**PORTA-KING**  
 BUILDING SYSTEMS

4133 SHORELINE DRIVE  
 EARTH CITY, MO 63045  
 1-800-456-5464  
 www.portaking.com


TITLE: Operator Booth 10 - Plan View Upper

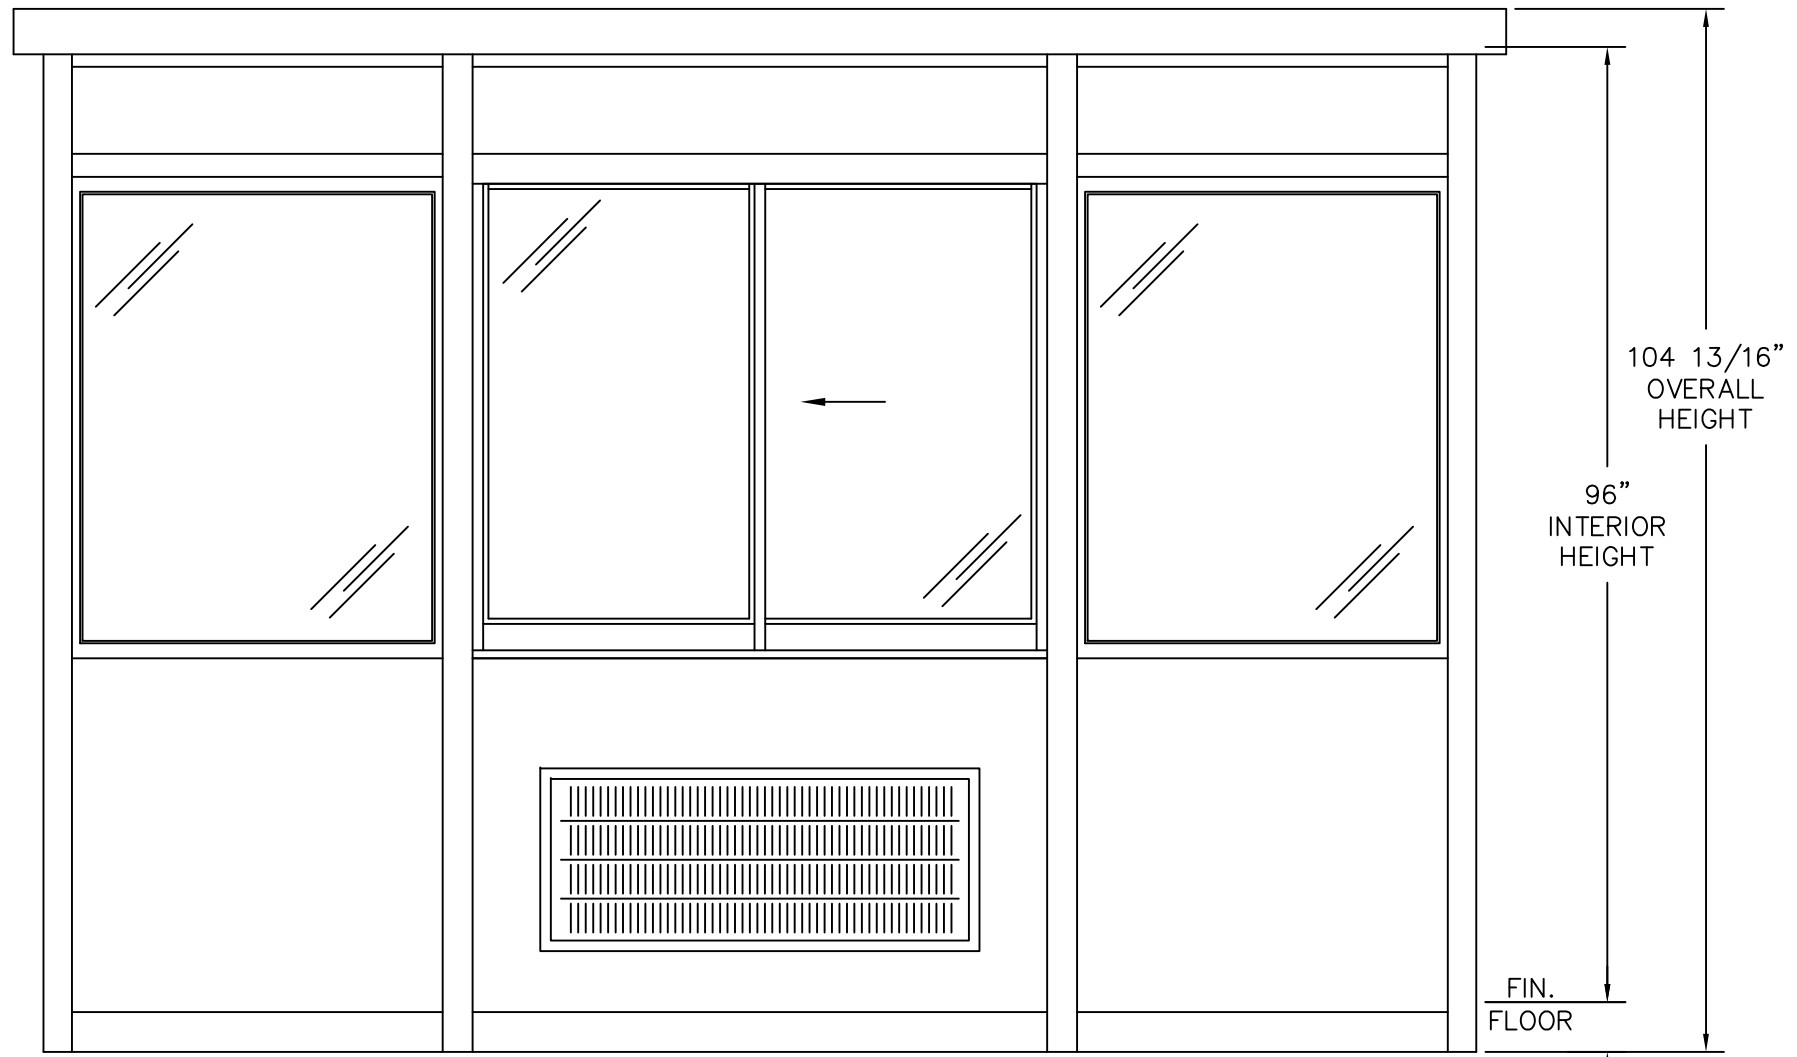

ELEVATION A(w/OUT HVAC) & C


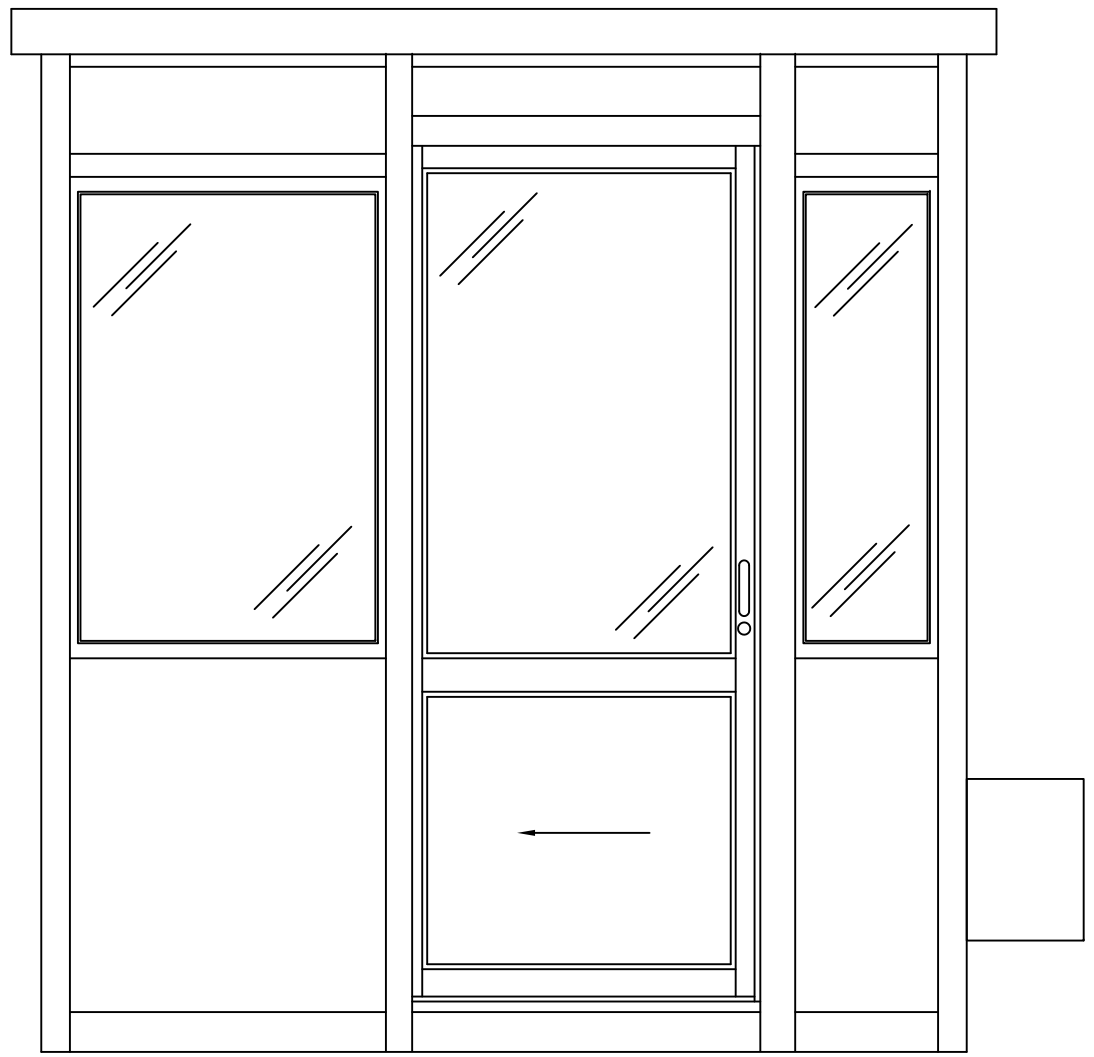


ELEVATION D (B MIRRORED)

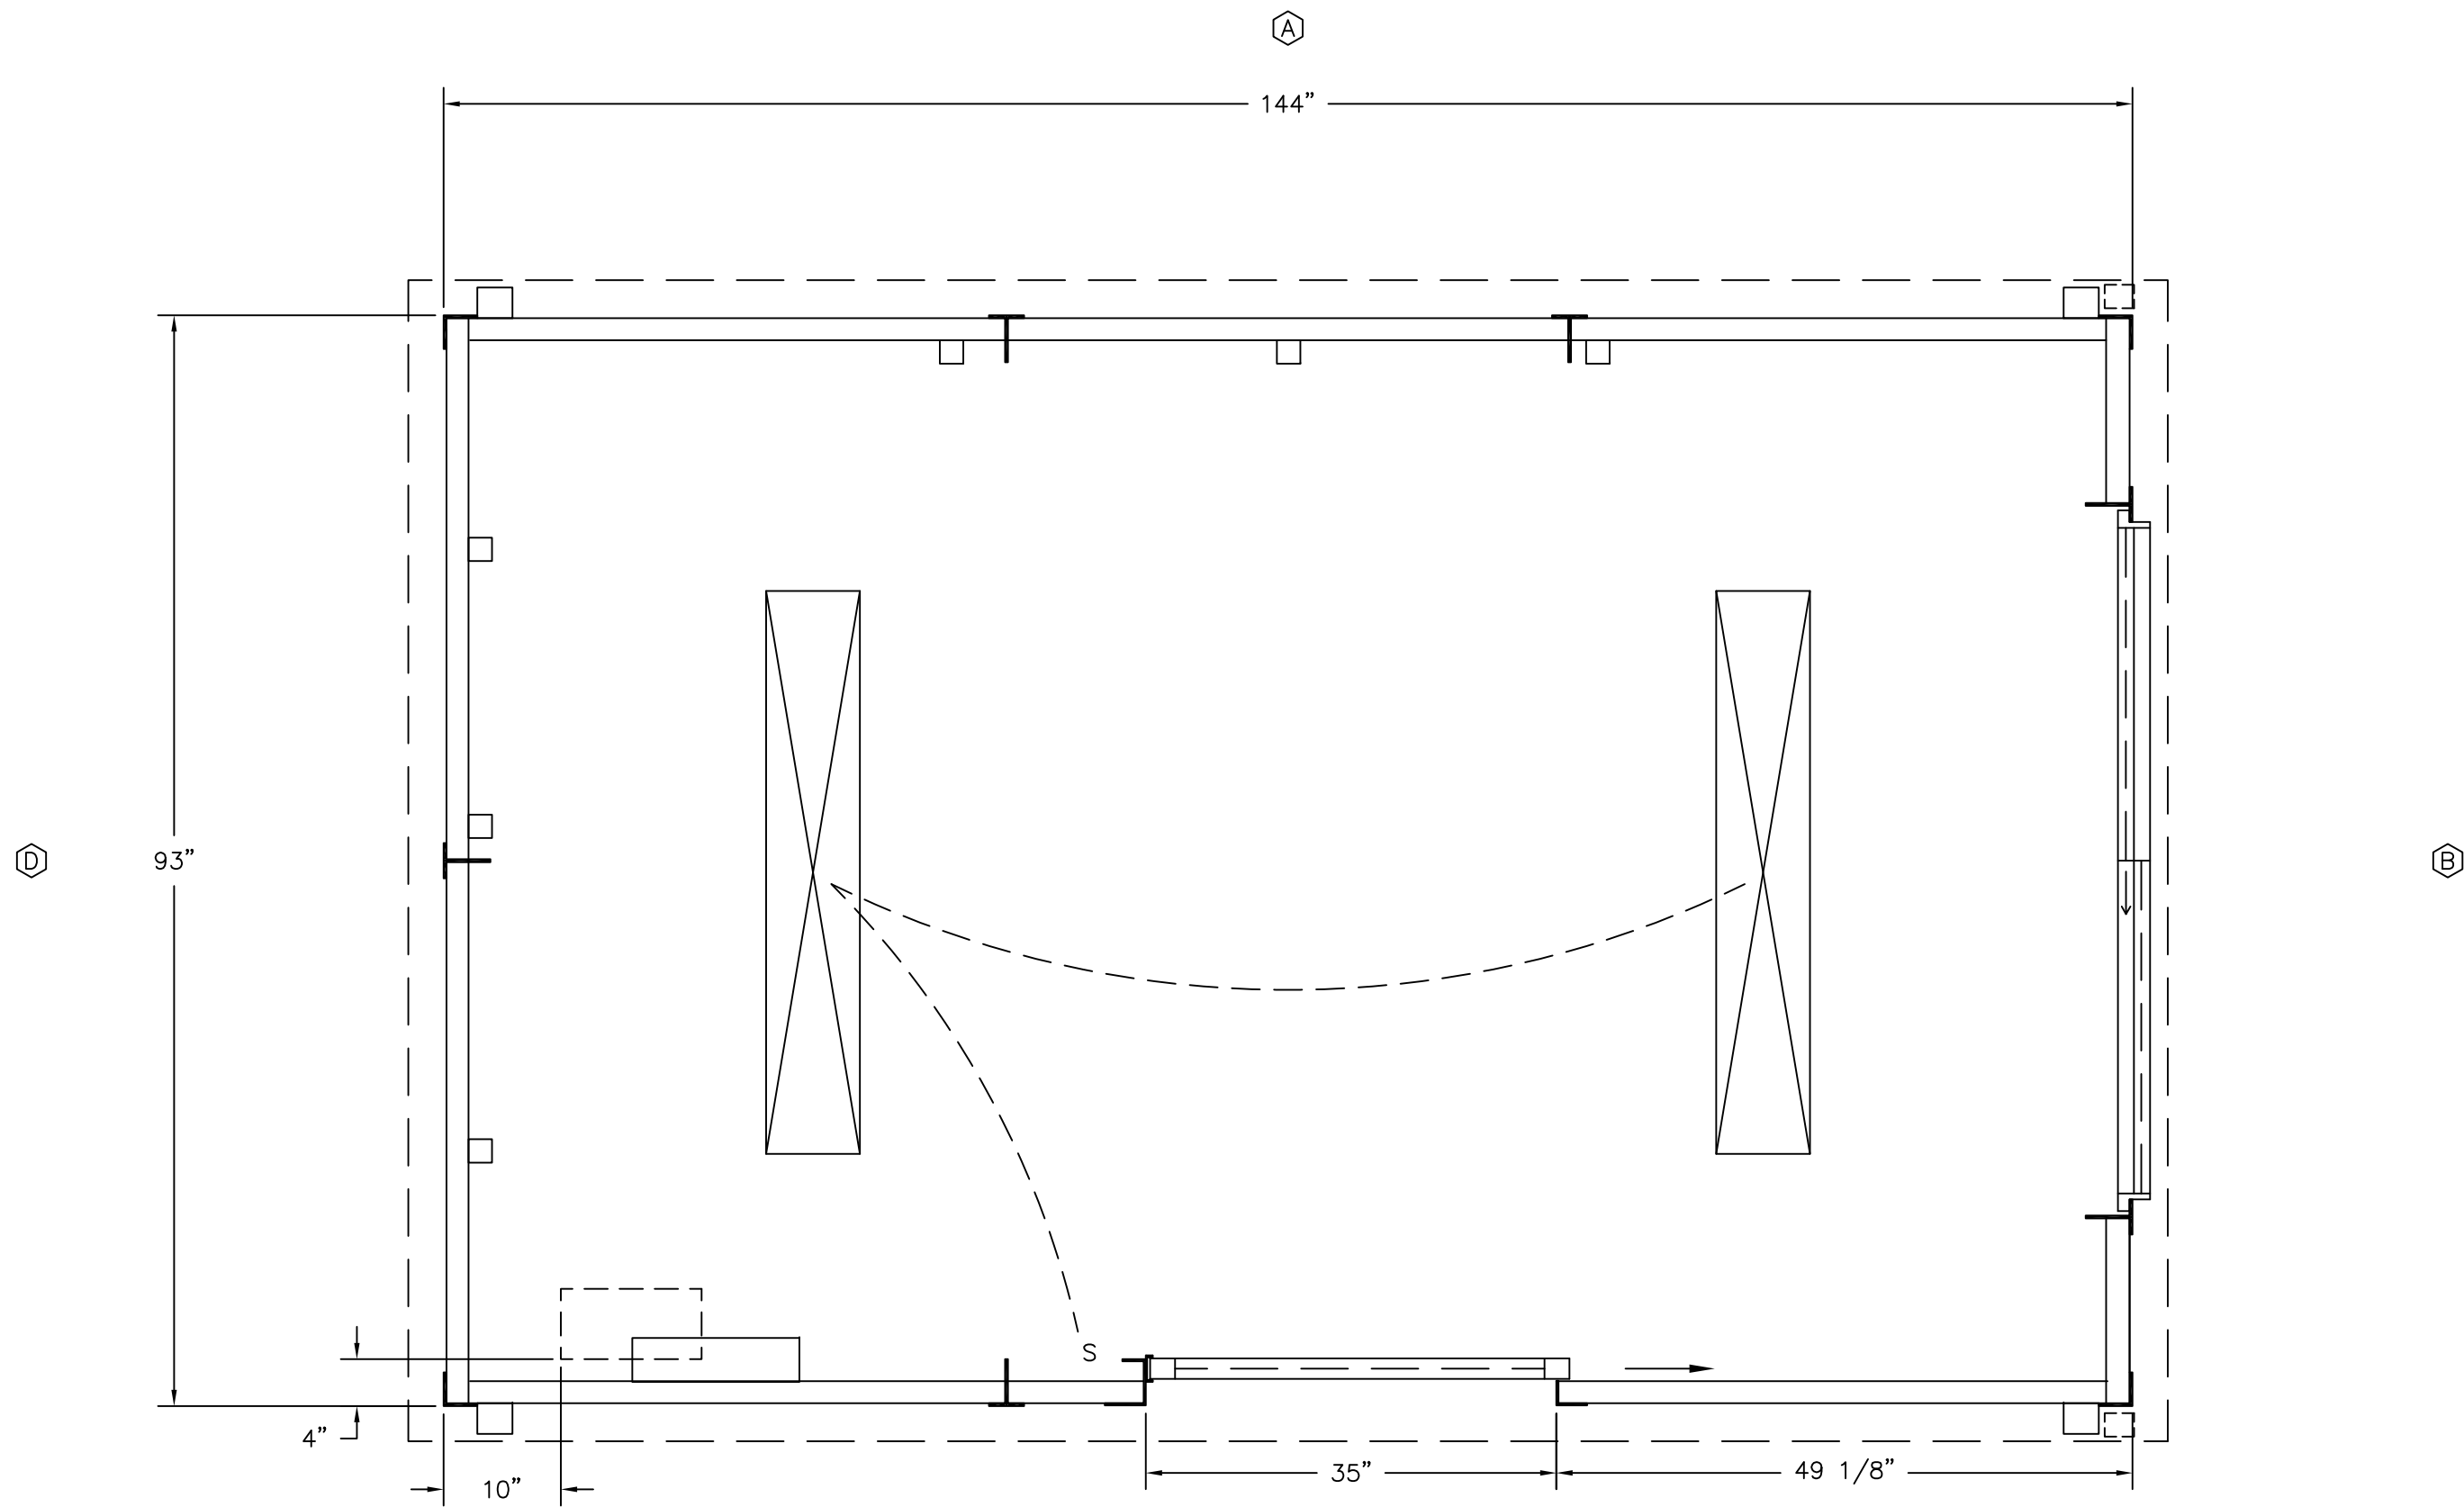

C  
PLAN VIEW

	4133 SHORELINE DRIVE EARTH CITY, MO 63045 1-800-456-5464 www.portaking.com
	TITLE: Operator Booth 10 – Plan View Upper

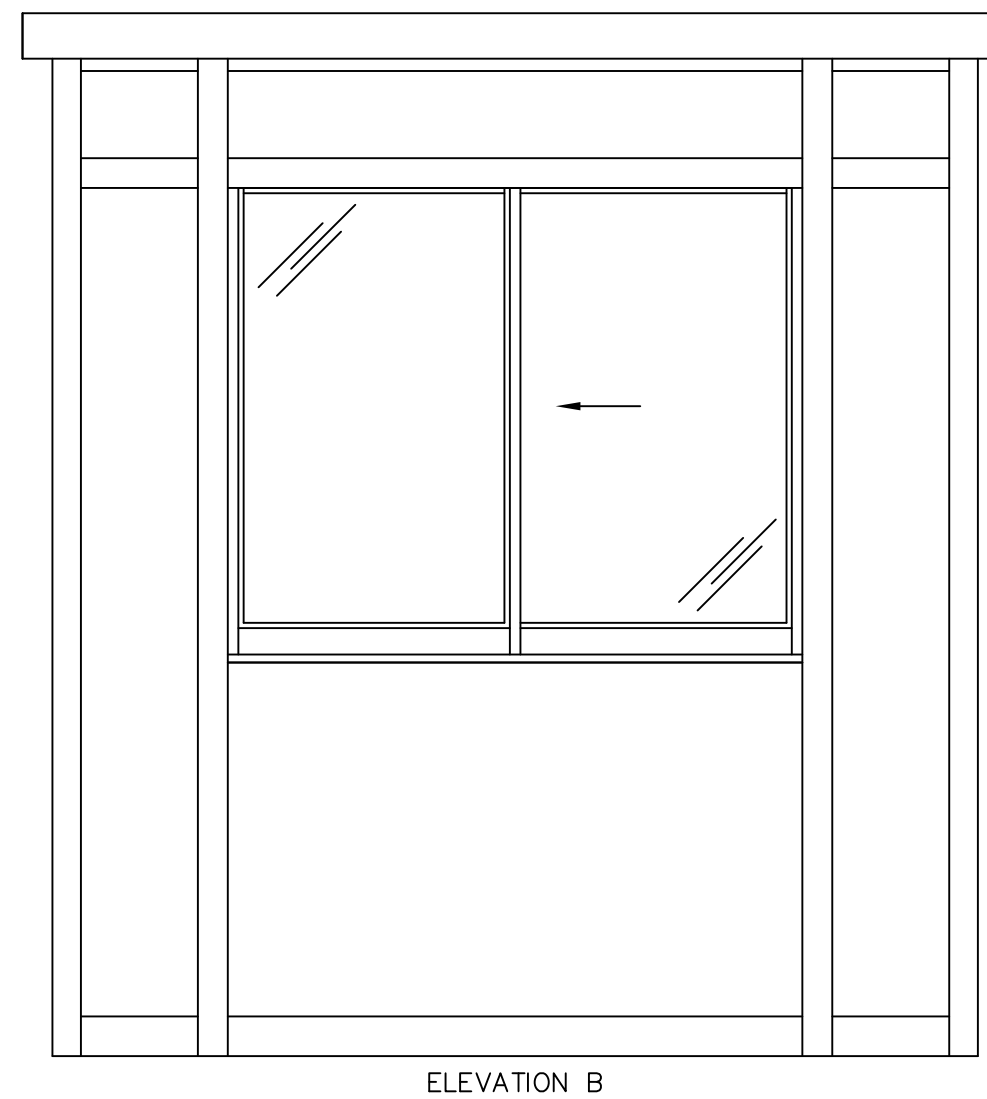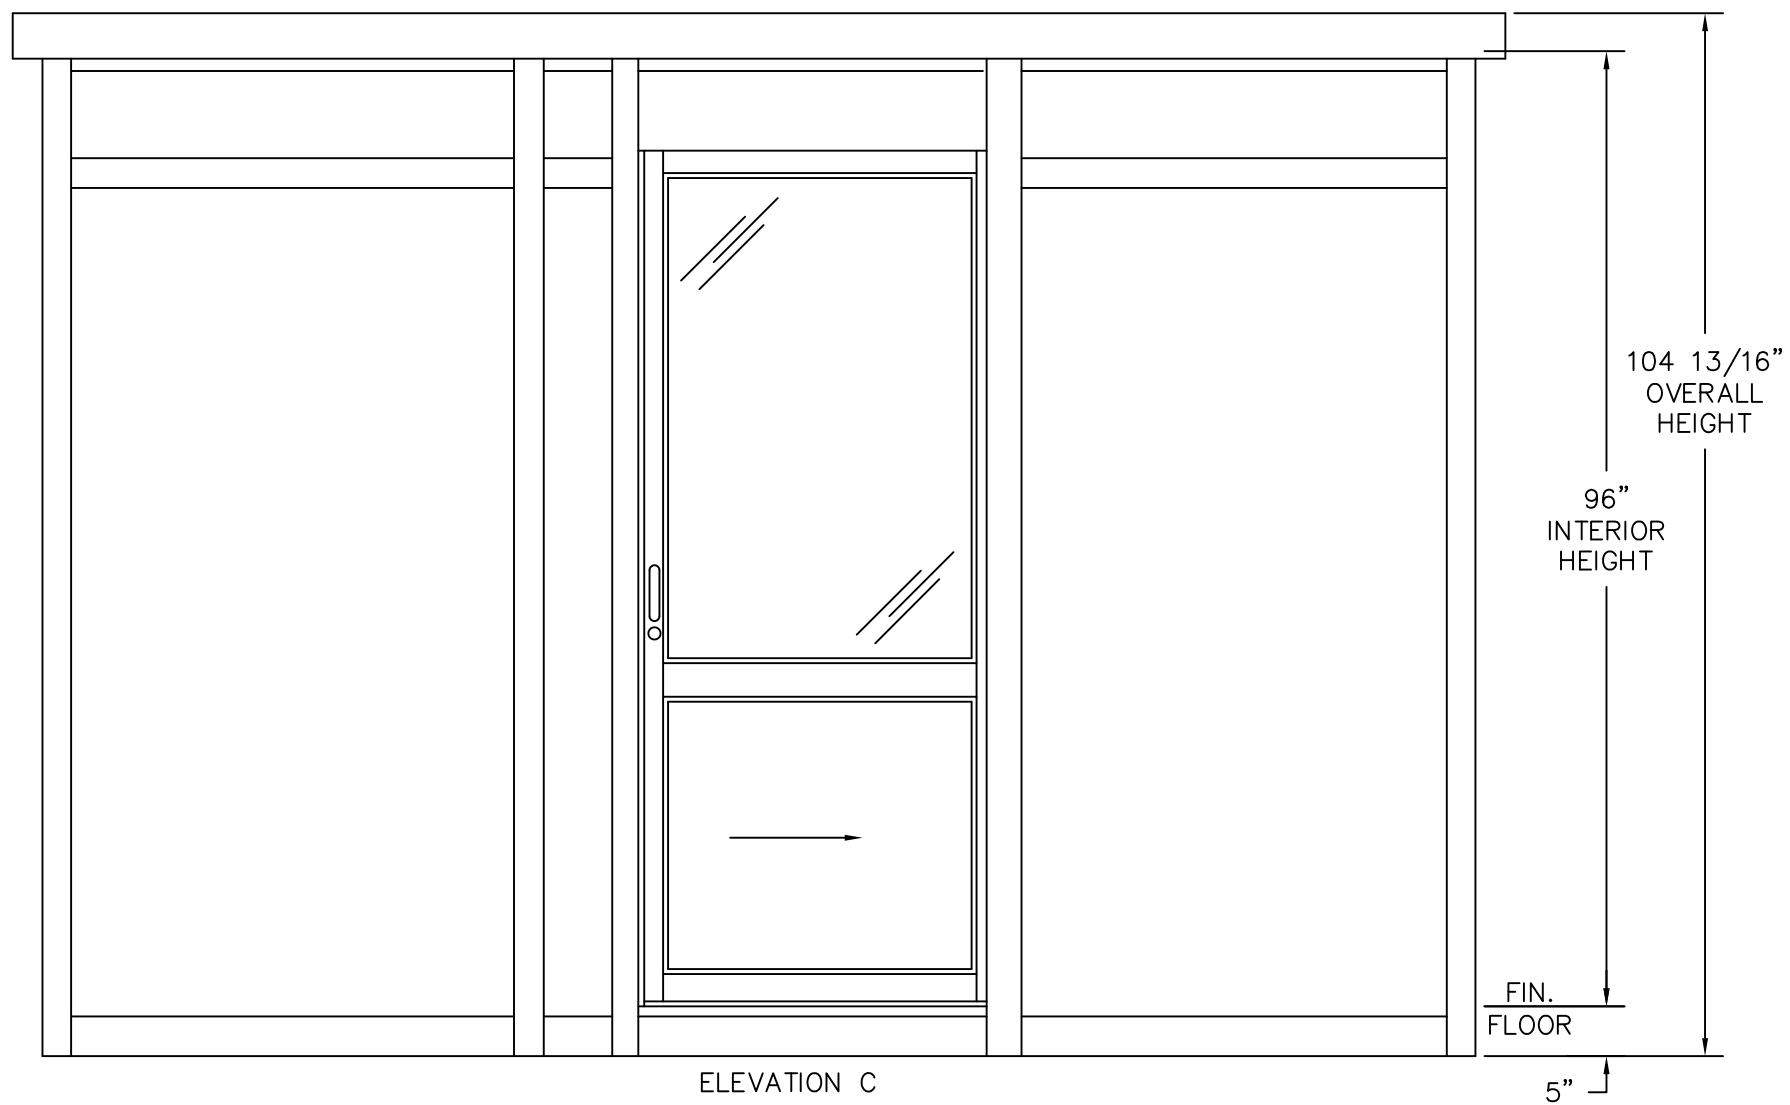

	4133 SHORELINE DRIVE EARTH CITY, MO 63045 1-800-456-5464 www.portaking.com
	TITLE: Operator Booth 10 – Elevation View Upper