




 PLAN VIEW


	4133 SHORELINE DRIVE EARTH CITY, MO 63045 1-800-456-5464 www.portaking.com
TITLE: PREFABRICATED PRESS BOX 5 & 9 – PLAN VIEW	

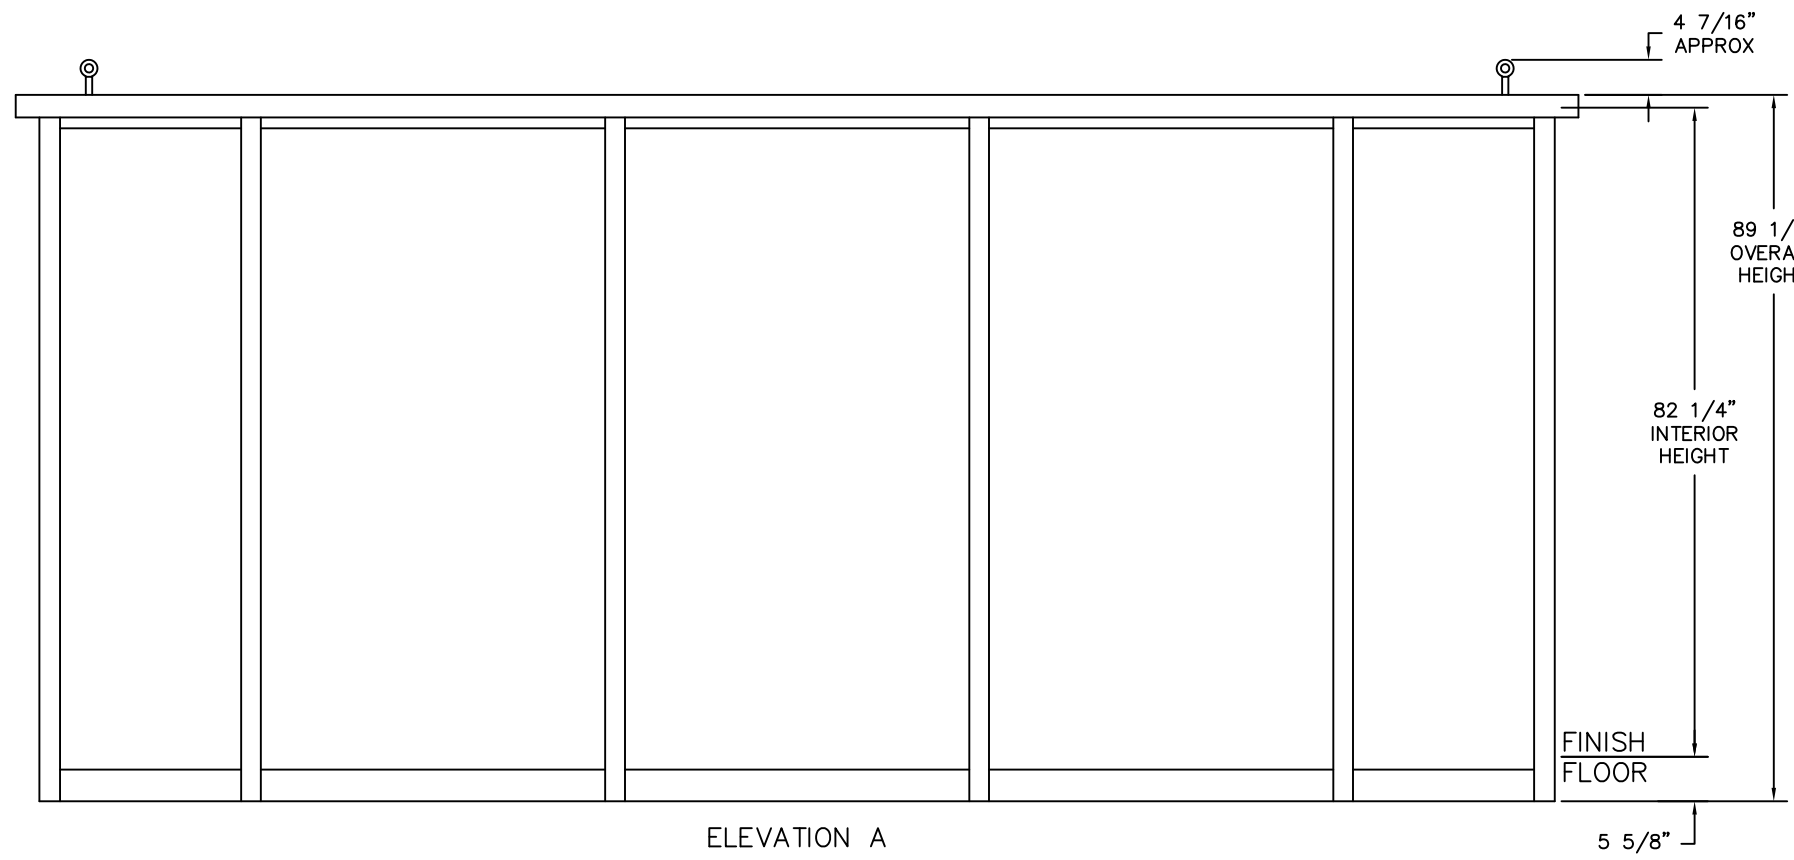


ELEVATION A

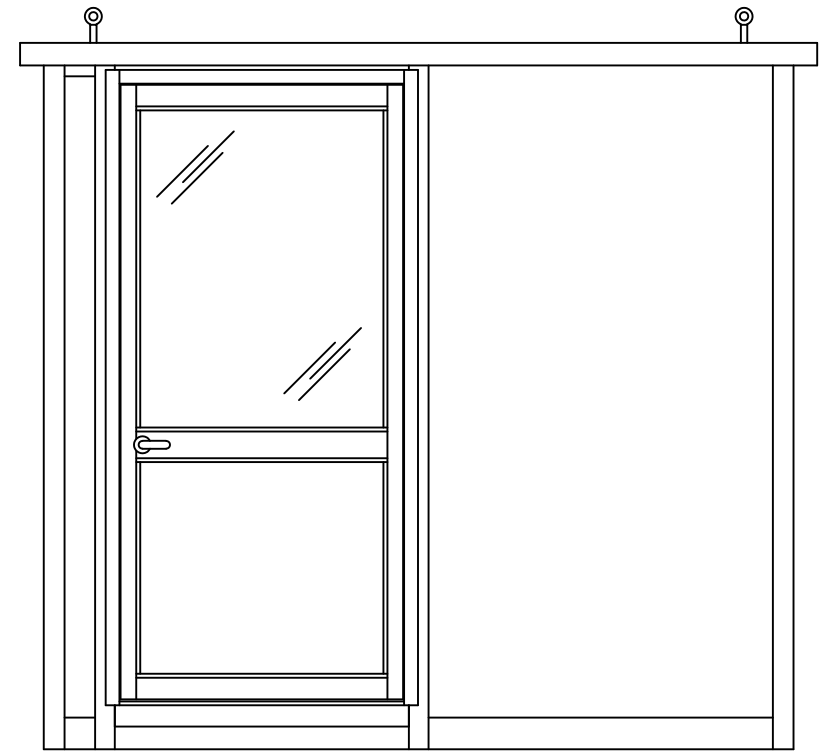

ELEVATION B

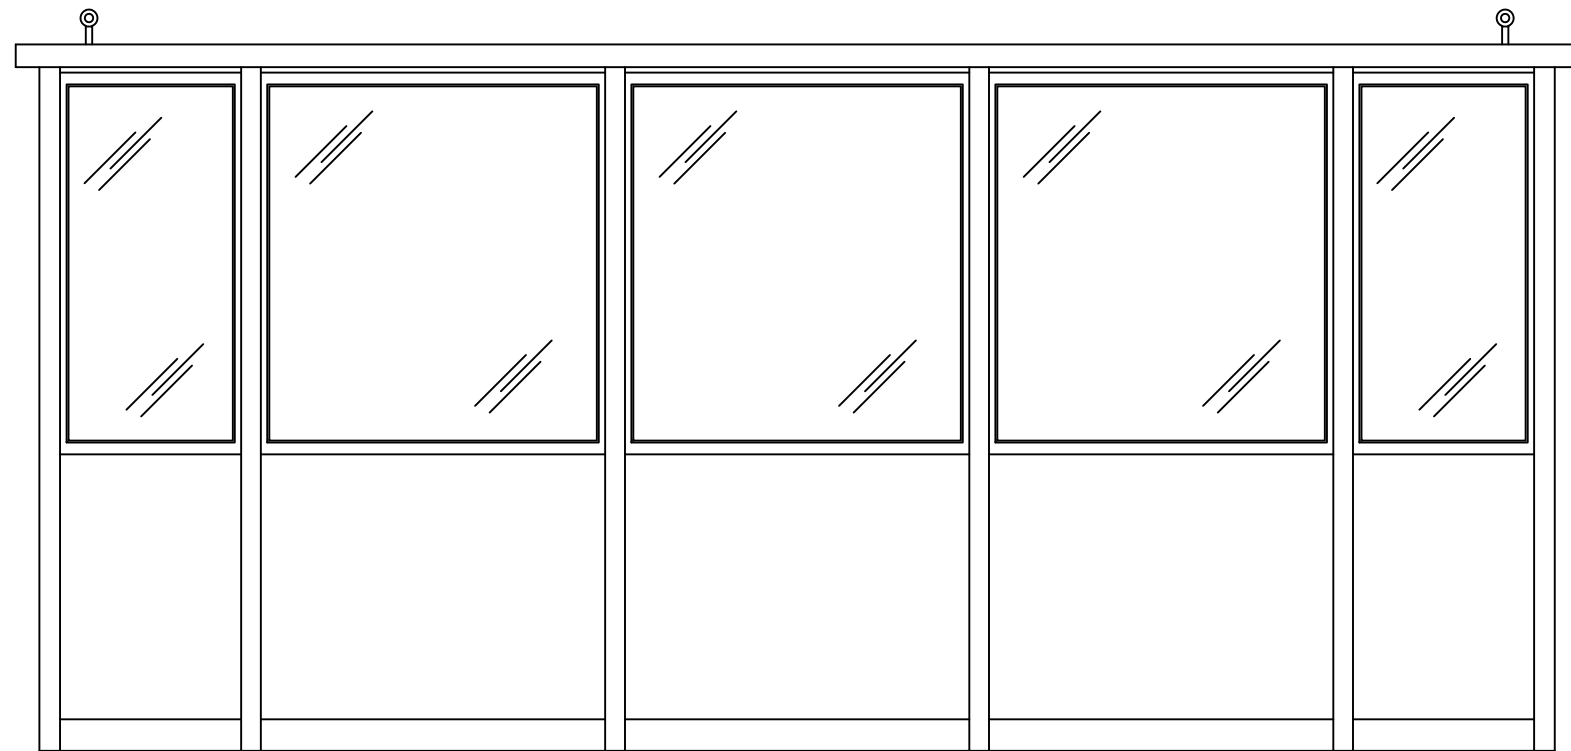

ELEVATION C

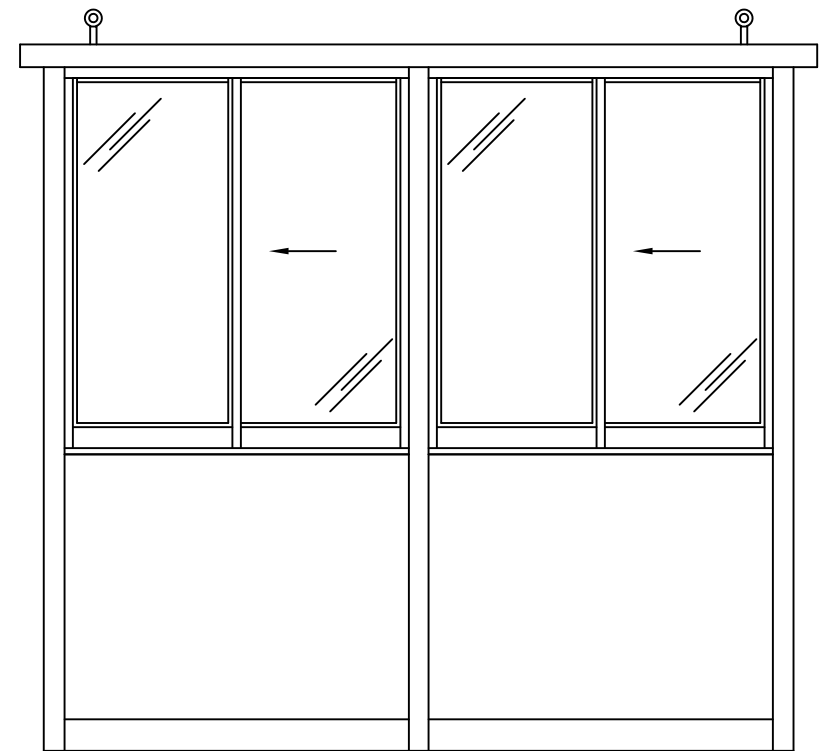

ELEVATION D



4133 SHORELINE DRIVE
 EARTH CITY, MO 63045
 1-800-456-5464
 www.portaking.com

TITLE: PREFABRICATED PRESS BOX 5 & 9 - ELEVATION VIEW