

A

95"

35"

21"

D

84"


B


S0

NOTE : CLEAR  
DOOR OPENING  
TO BE 32"


C

PLAN VIEW

	4133 SHORELINE DRIVE EARTH CITY, MO 63045 1-800-456-5464 www.portaking.com
	TITLE: Security booth 15 – Plan View

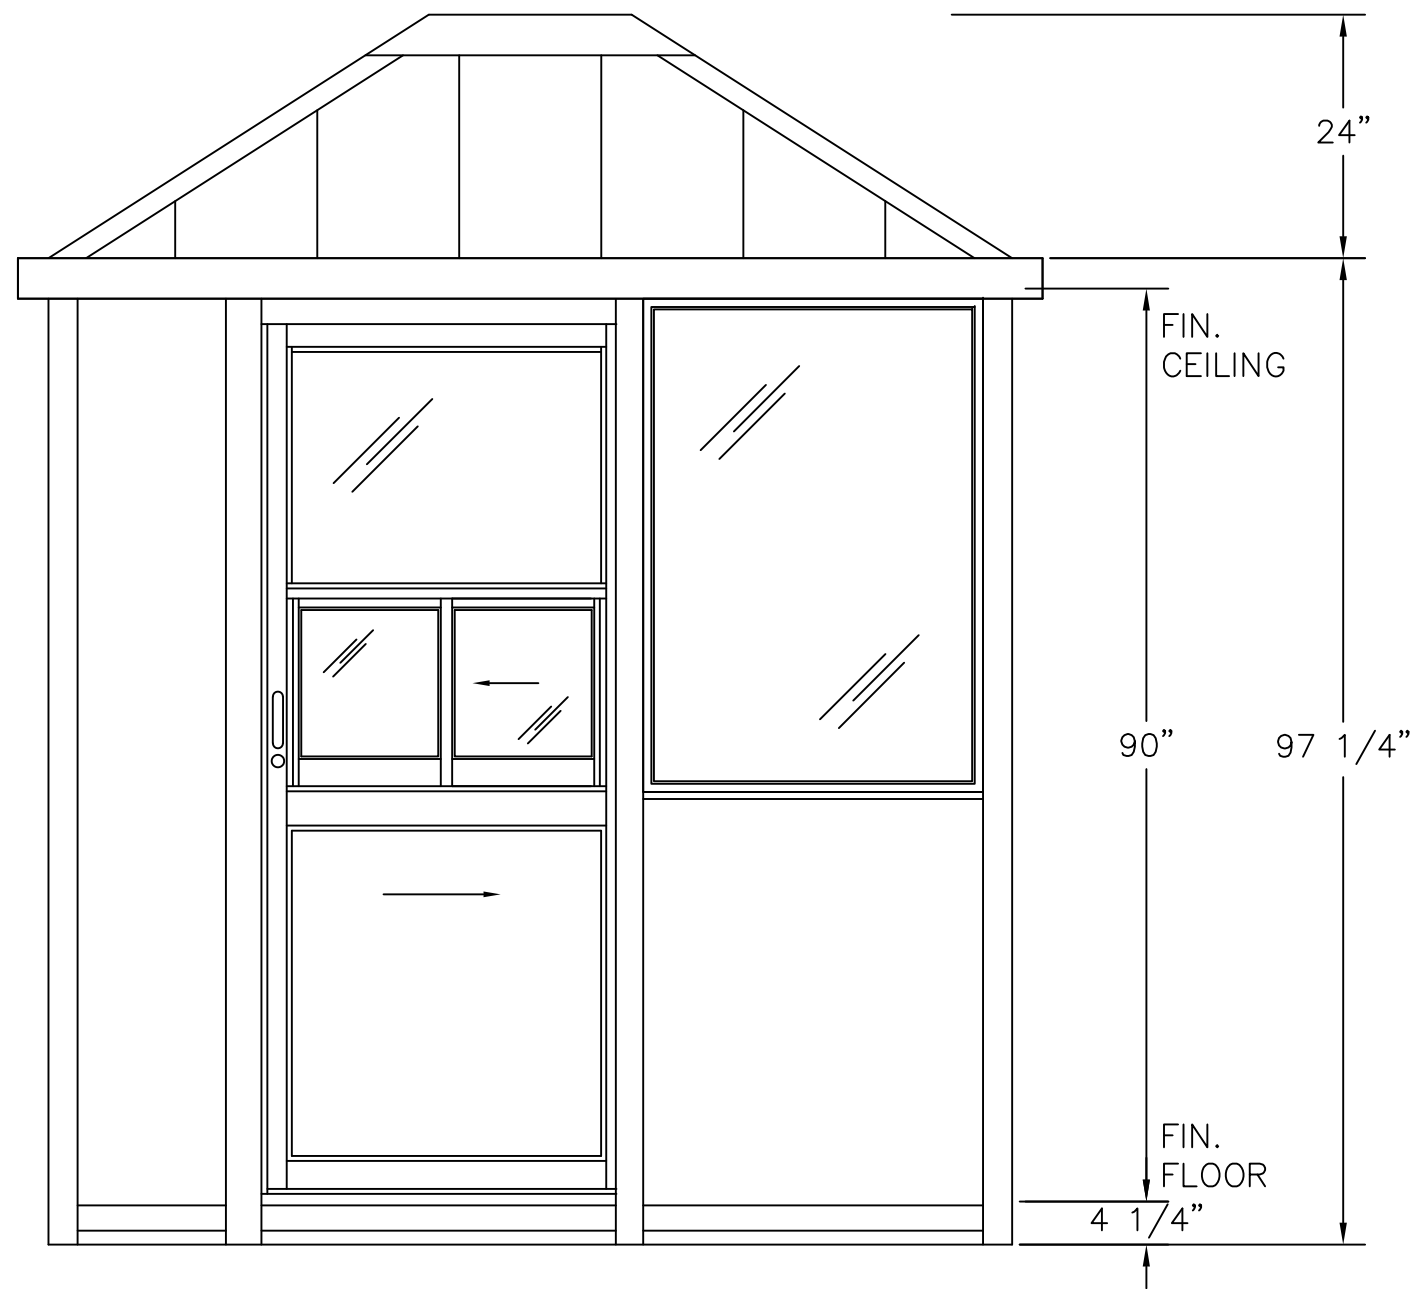

ELEVATION A AND (C MIRRORED)

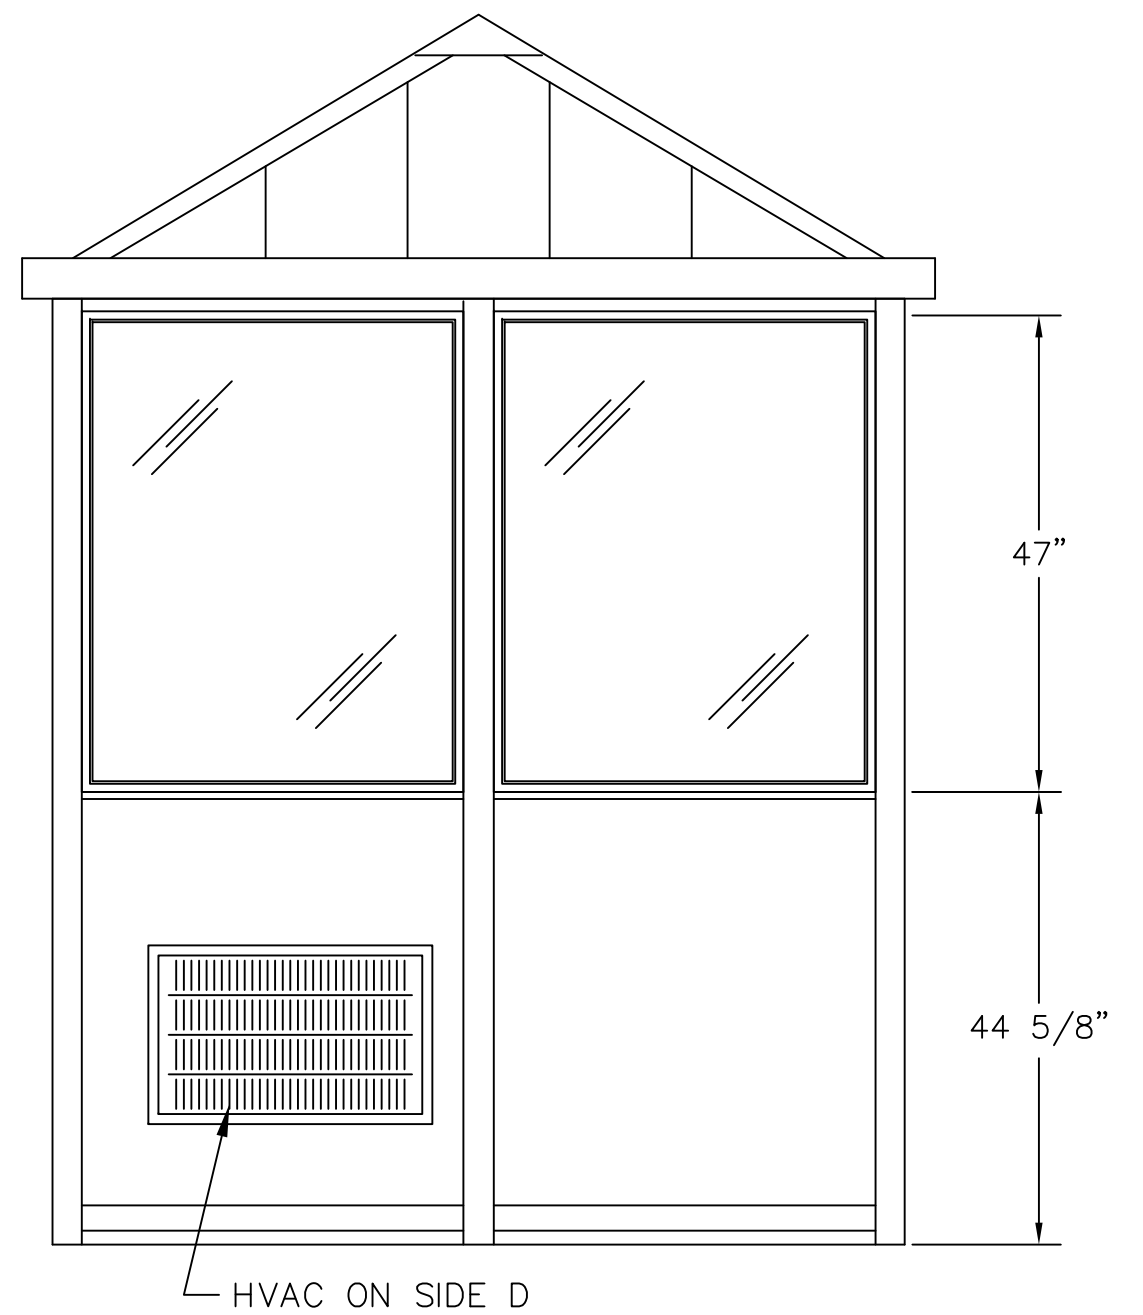

ELEVATION A AND D



4133 SHORELINE DRIVE  
 EARTH CITY, MO 63045  
 1-800-456-5464  
 www.portaking.com

TITLE: Security booth 15 - Elevation Views