


C  
PLAN VIEW


**PORTA-KING**  
BUILDING SYSTEMS

4133 SHORELINE DRIVE  
EARTH CITY, MO 63045  
1-800-456-5464  
www.portaking.com

TITLE: Security Booth 43 – Plan View

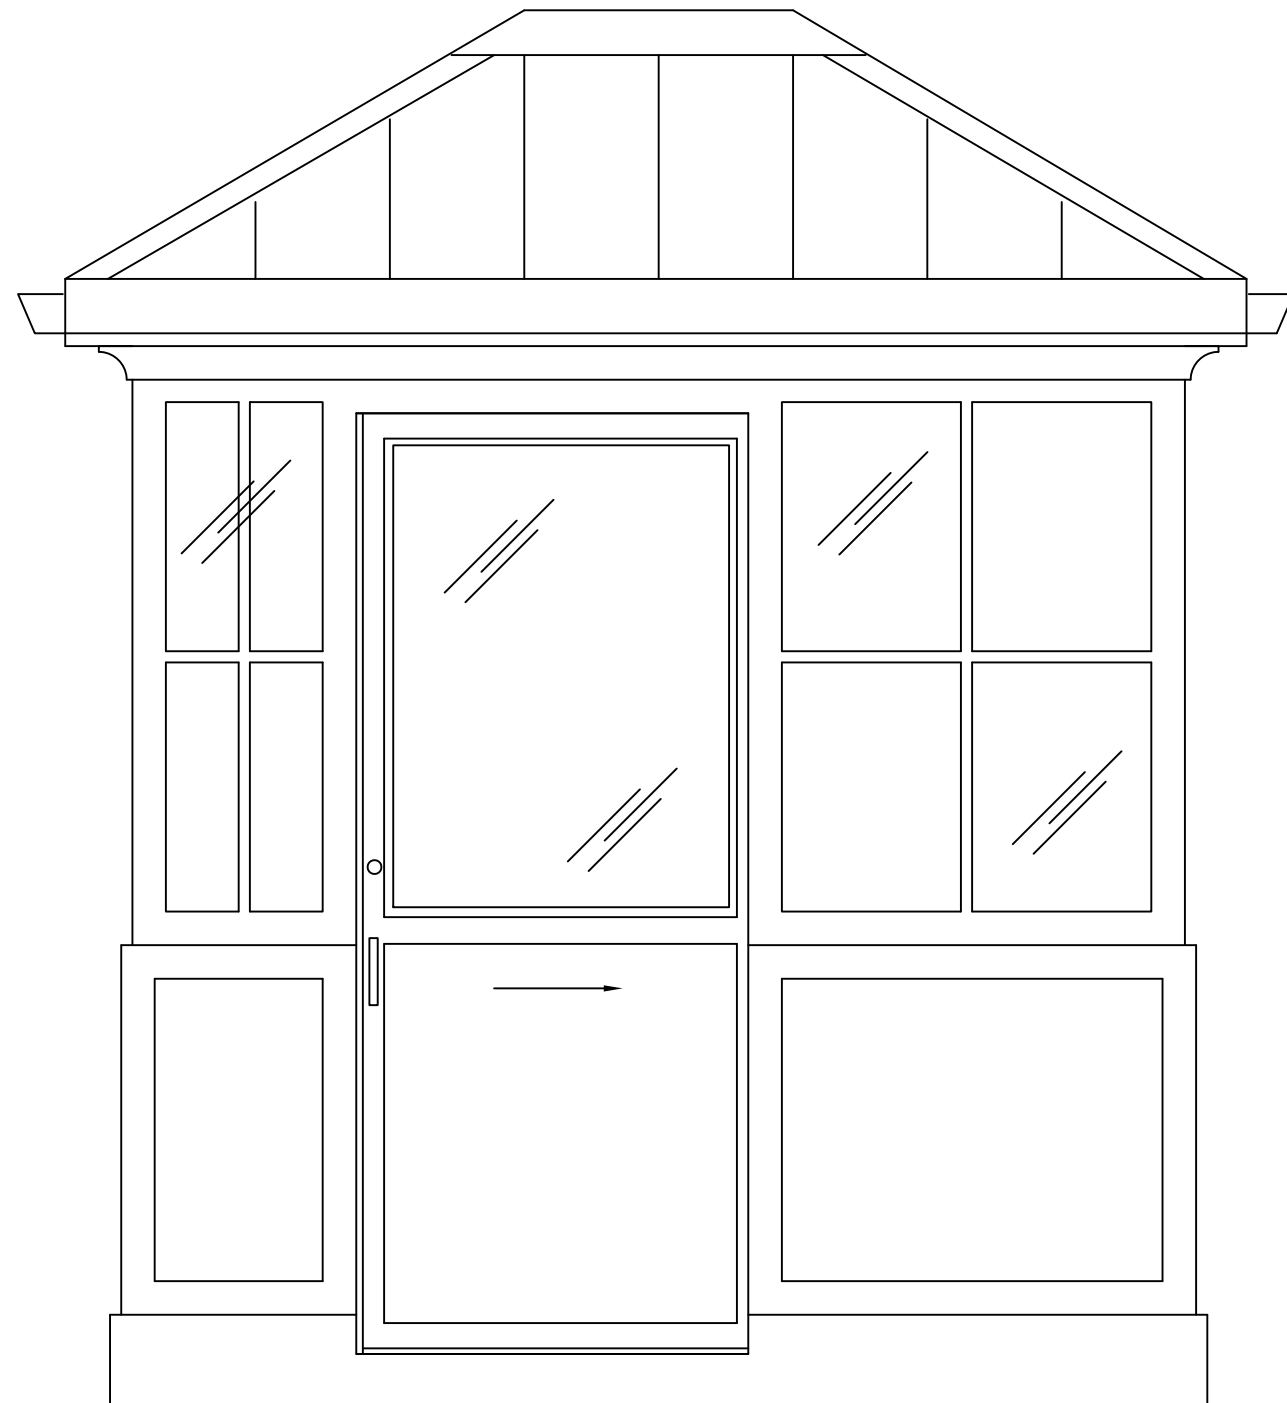

ELEVATION A AND (C MIRRORED)

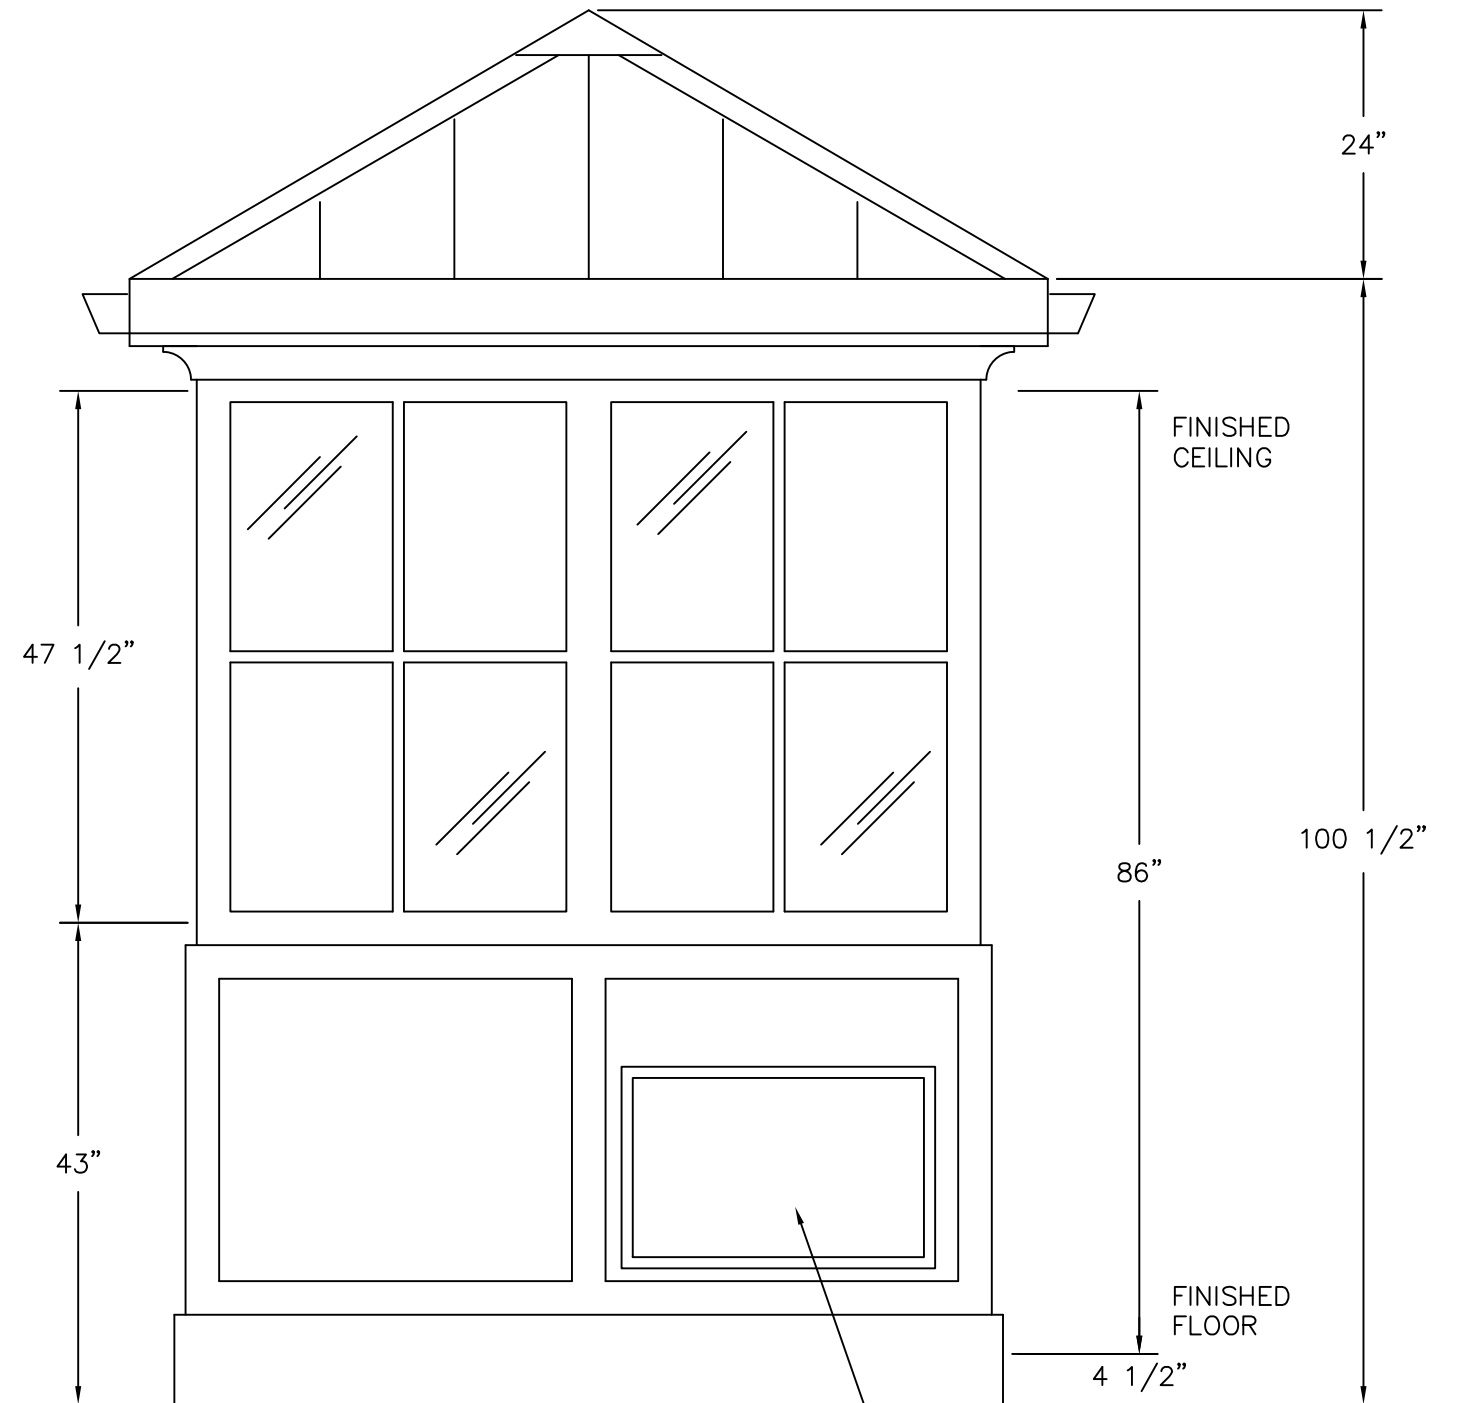

HVAC ON ELEVATION B  
ELEVATION B AND D