


(C)
PLAN VIEW


PORTA-KING
BUILDING SYSTEMS

4133 SHORELINE DRIVE
EARTH CITY, MO 63045
1-800-456-5464
www.portaking.com


TITLE: Security Booth 47 – Plan View

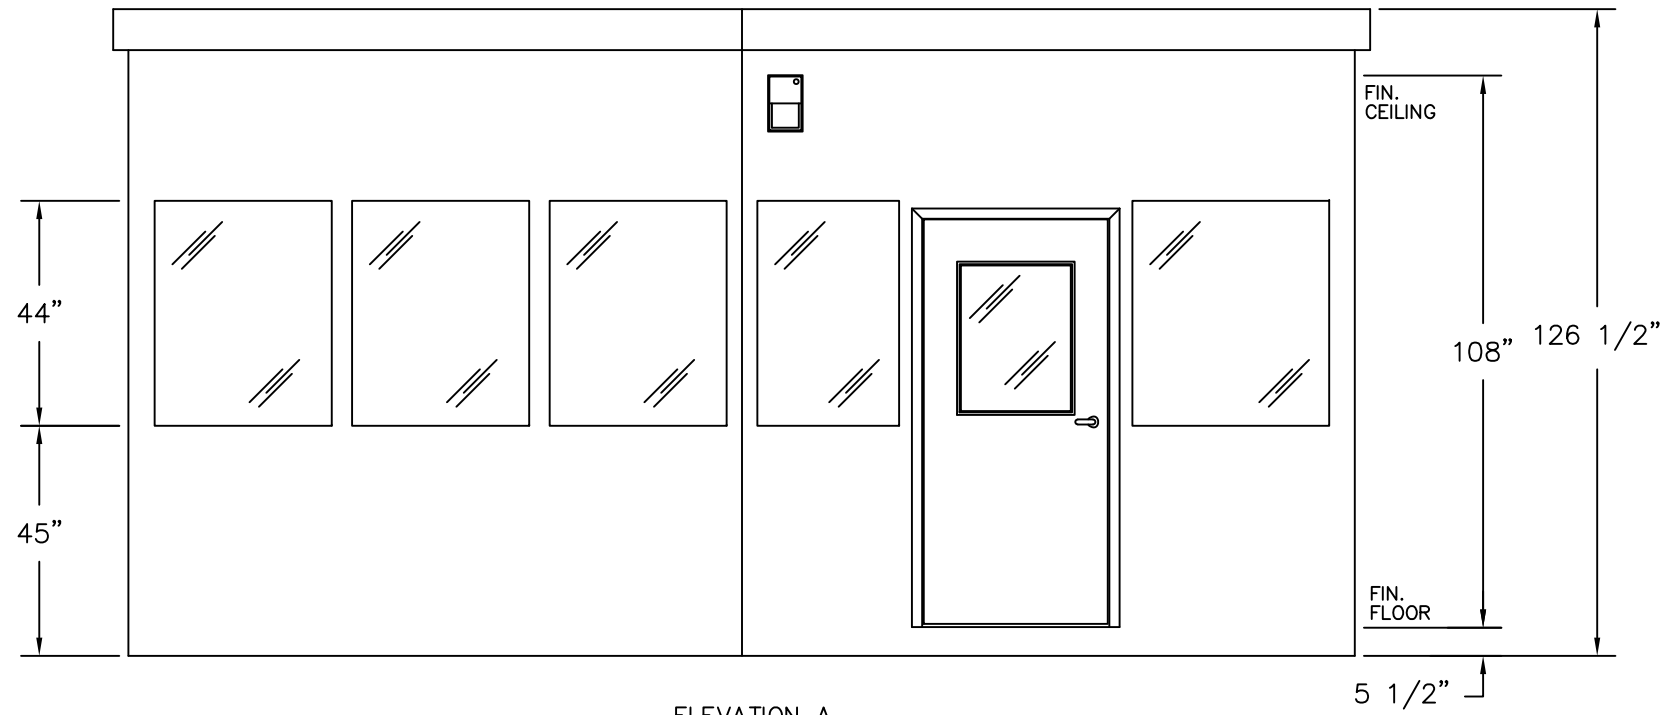


ELEVATION A

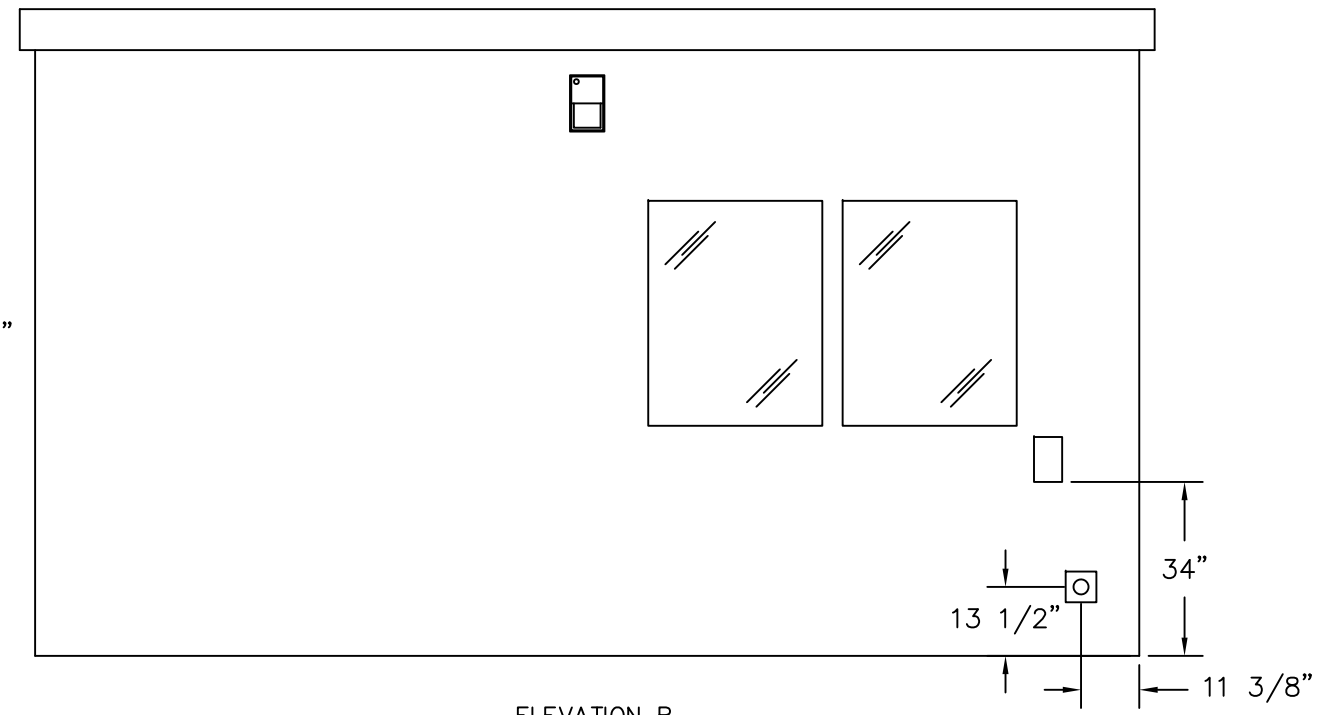

ELEVATION B

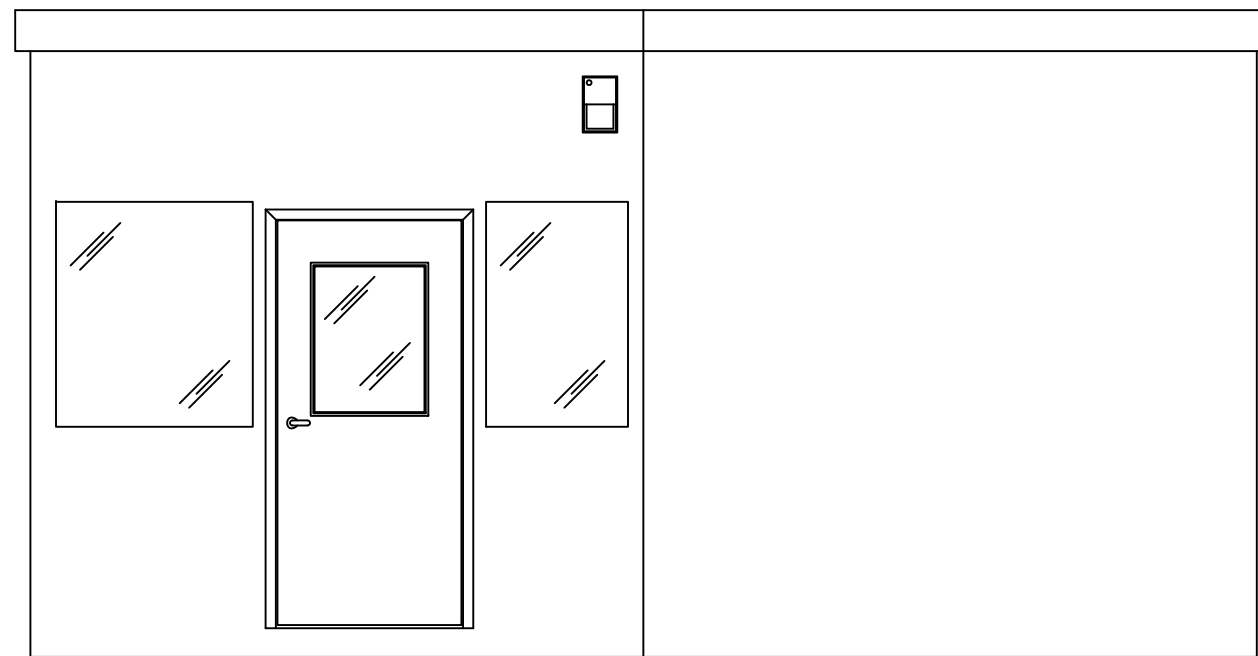

ELEVATION C

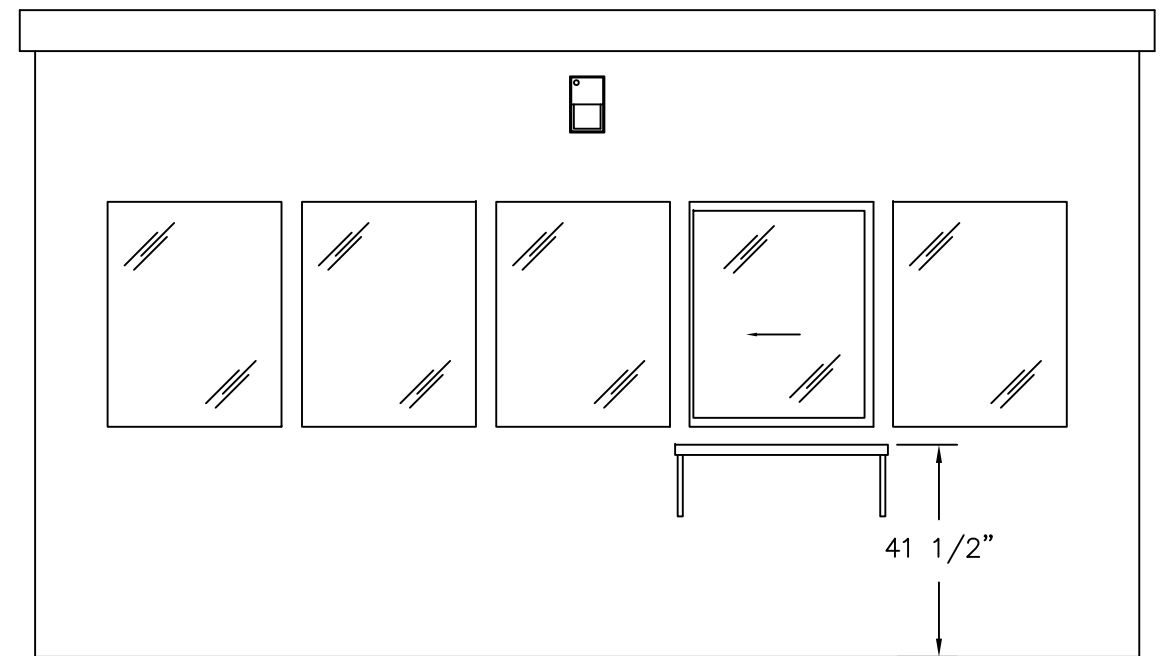

ELEVATION D



4133 SHORELINE DRIVE
 EARTH CITY, MO 63045
 1-800-456-5464
 www.portaking.com

TITLE: Security Booth 47 – Elevation View