

BACK TO BACK 3"x3"x11GA STEEL TUBE w/ 2"x2" STEEL ANGLE FOR BUILDING SPLICE BOLT TOGETHER 30" O.C.


BACK TO BACK 3"x3"x11GA STEEL TUBE w/ 2"x2" STEEL ANGLE FOR BUILDING SPLICE 3 BOLT TOGETHER 30" O.C.

PLAN VIEW


**PORTA-KING**  
BUILDING SYSTEMS

4133 SHORELINE DRIVE  
EARTH CITY, MO 63045  
1-800-456-5464  
www.portaking.com


TITLE: Security Booth 5 - Plan View

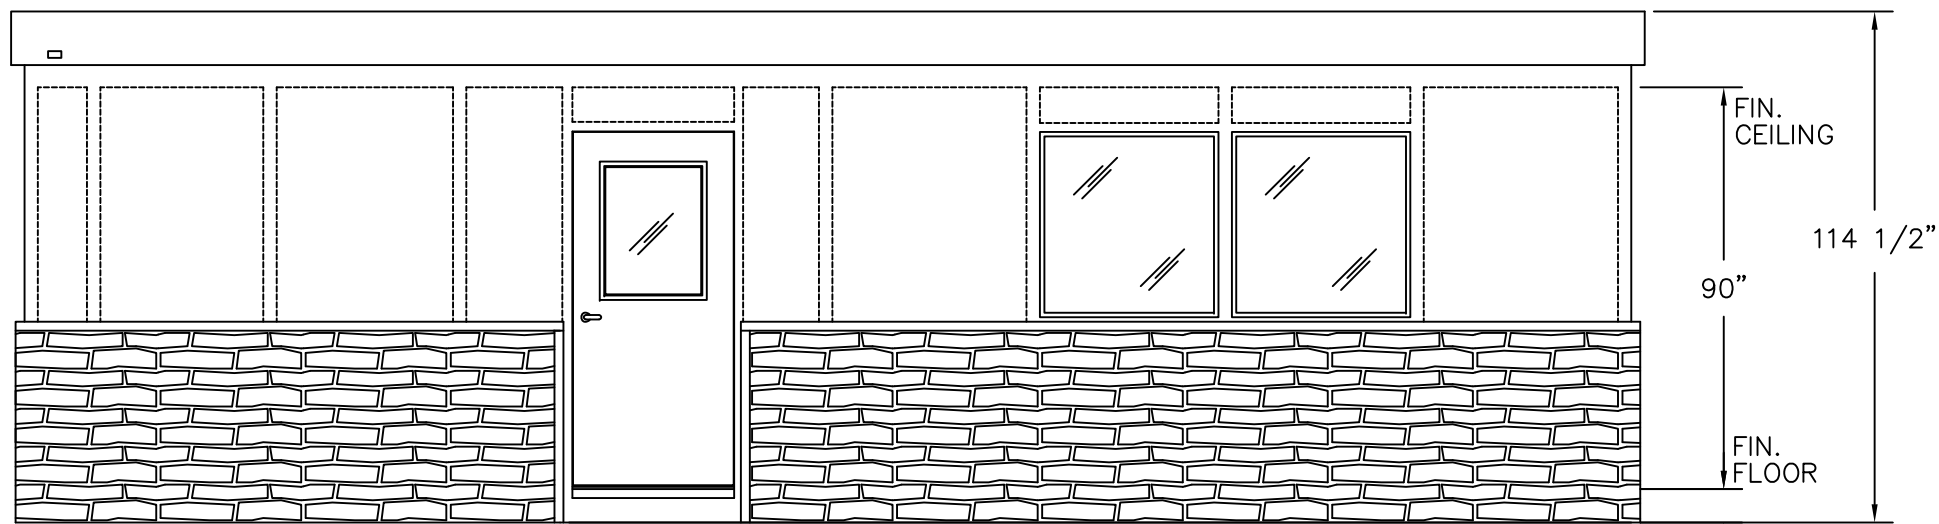


ELEVATION A

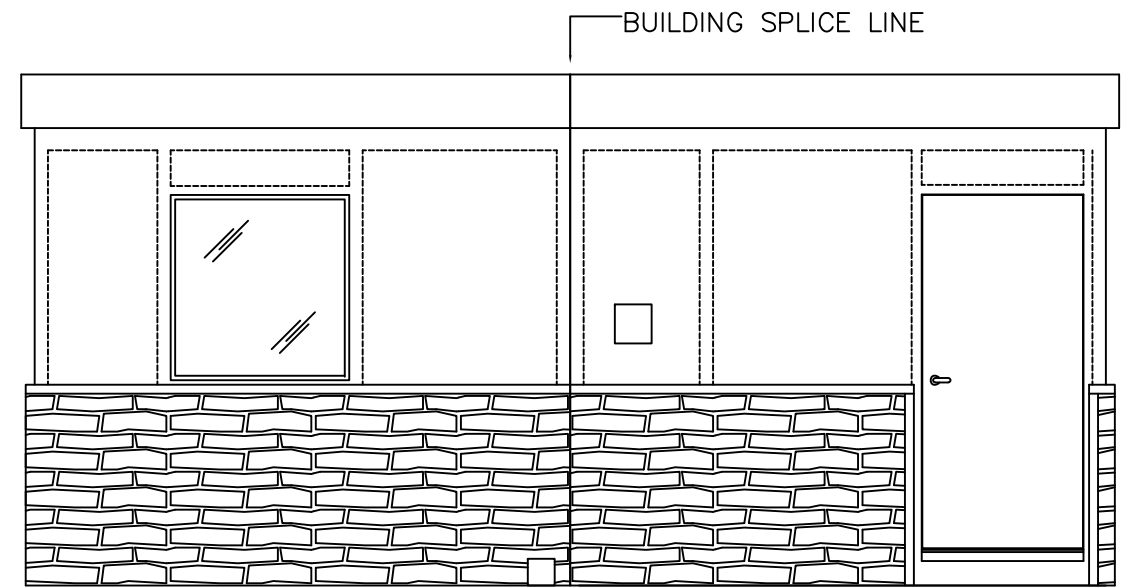

ELEVATION B

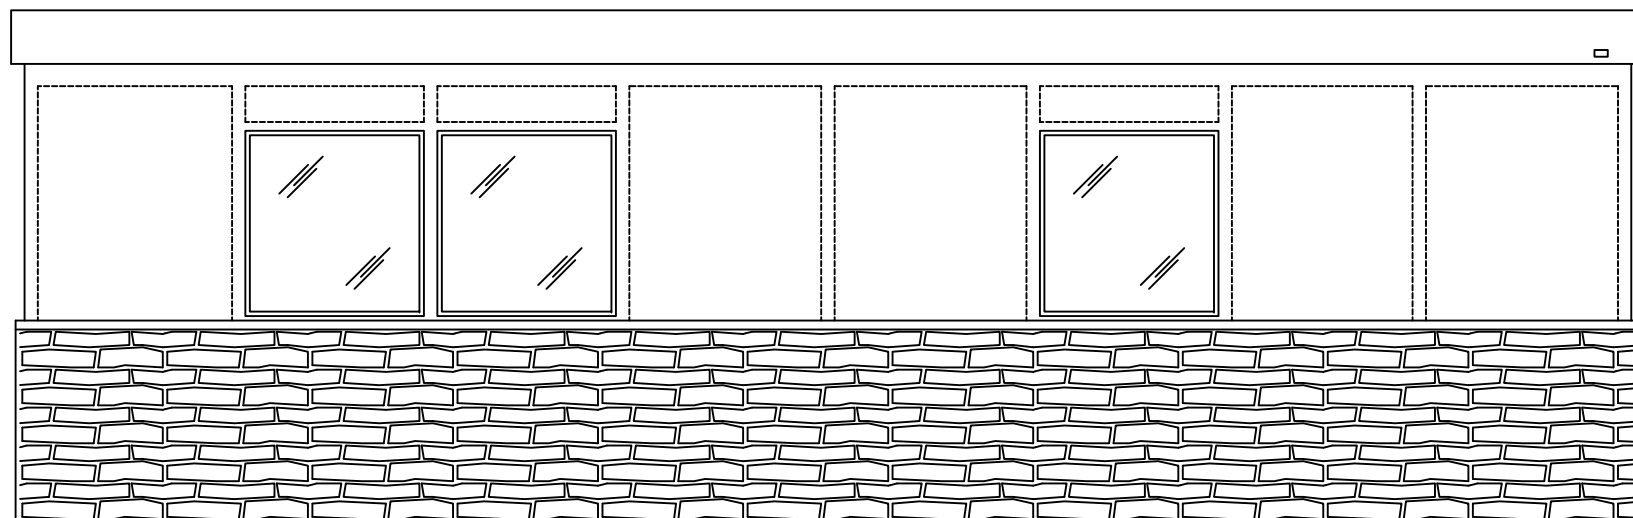

ELEVATION C

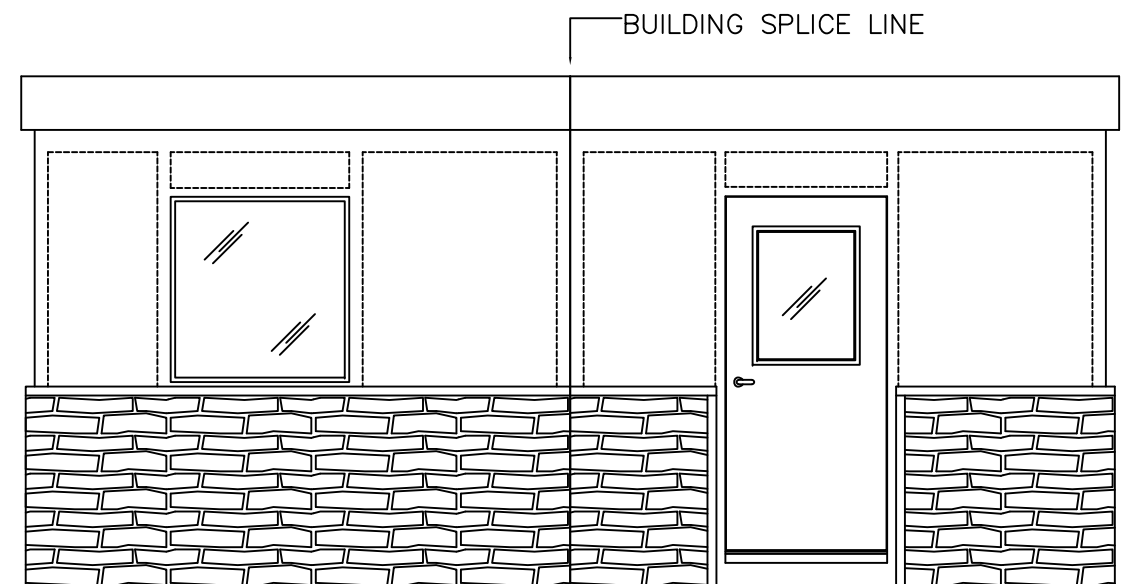

ELEVATION D

**PORTA-KING**  
BUILDING SYSTEMS

4133 SHORELINE DRIVE  
EARTH CITY, MO 63045  
1-800-456-5464  
www.portaking.com

TITLE: Security Booth 5 – Elevation View