



PLAN VIEW


	4133 SHORELINE DRIVE EARTH CITY, MO 63045 1-800-456-5464 www.portaking.com
	TITLE: Security Building 1 – Plan View

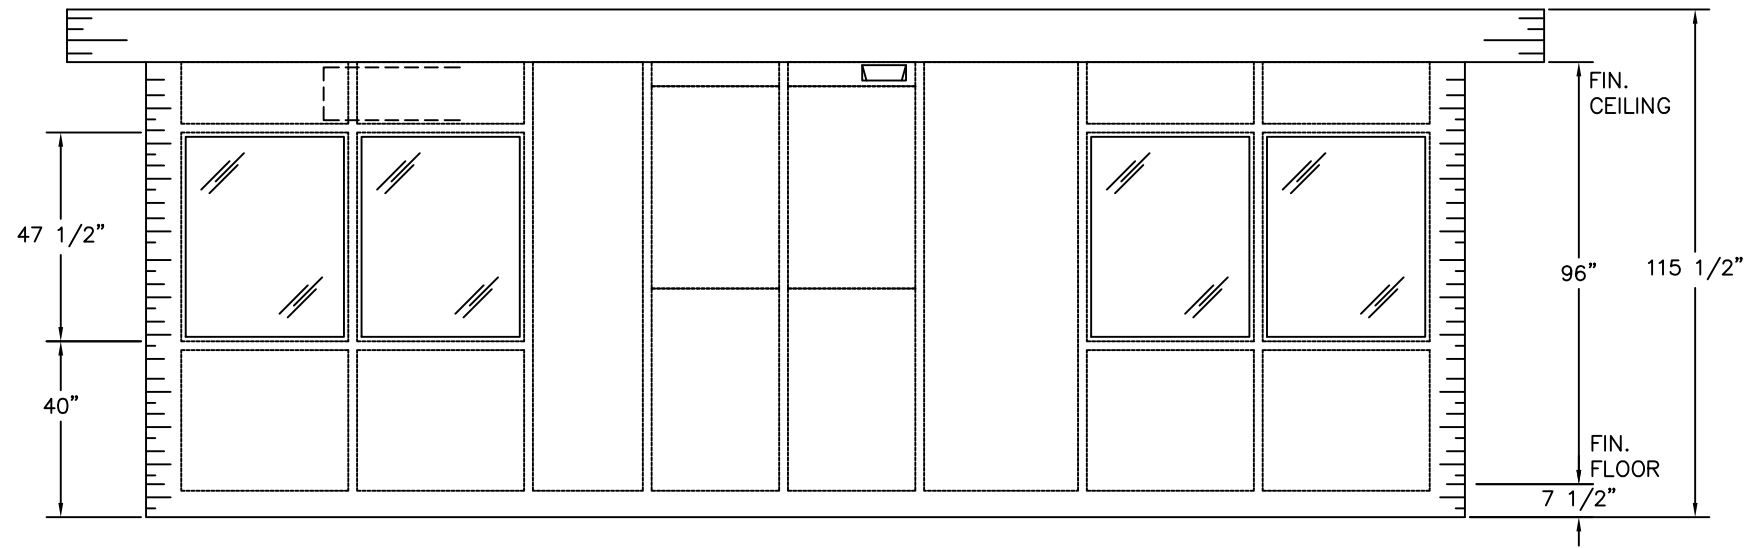


ELEVATION A

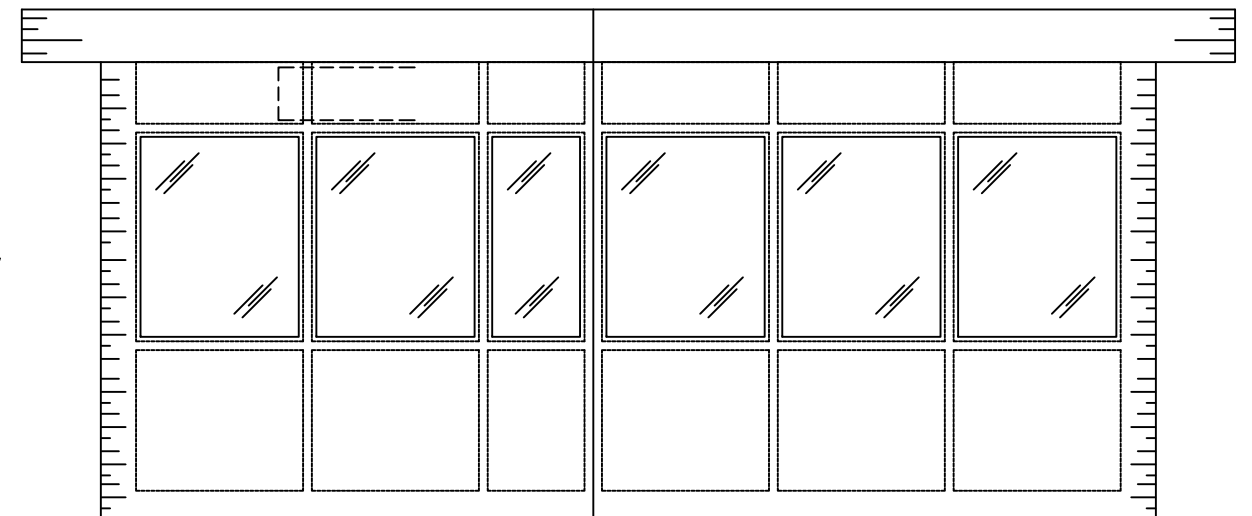

ELEVATION B

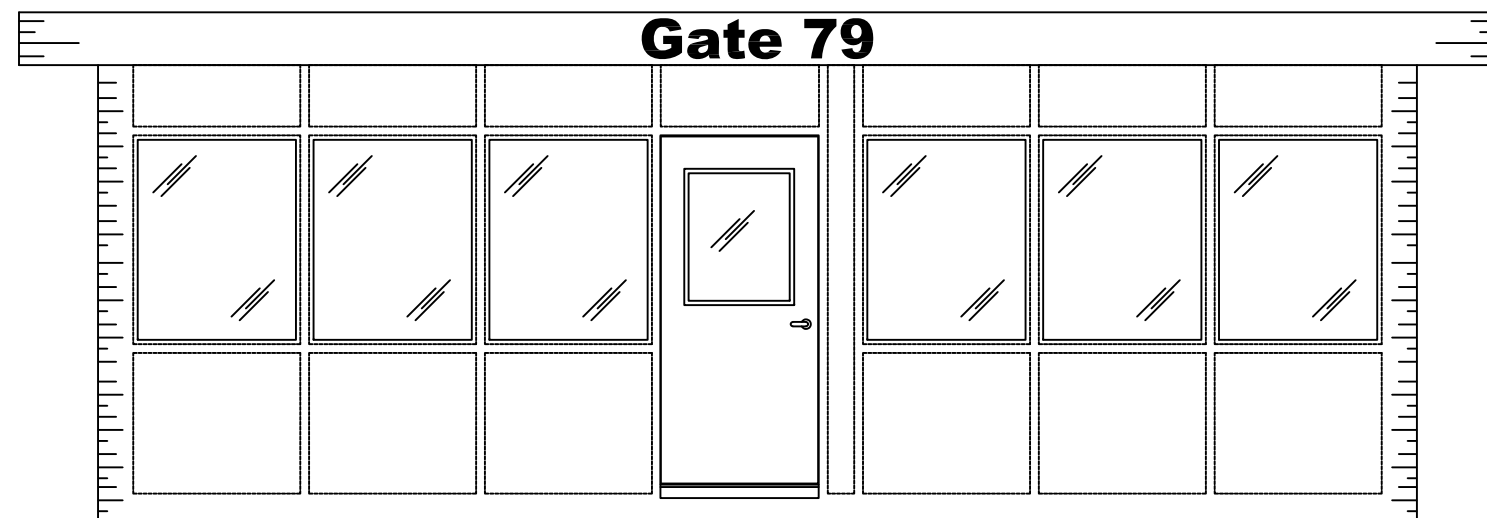

ELEVATION C

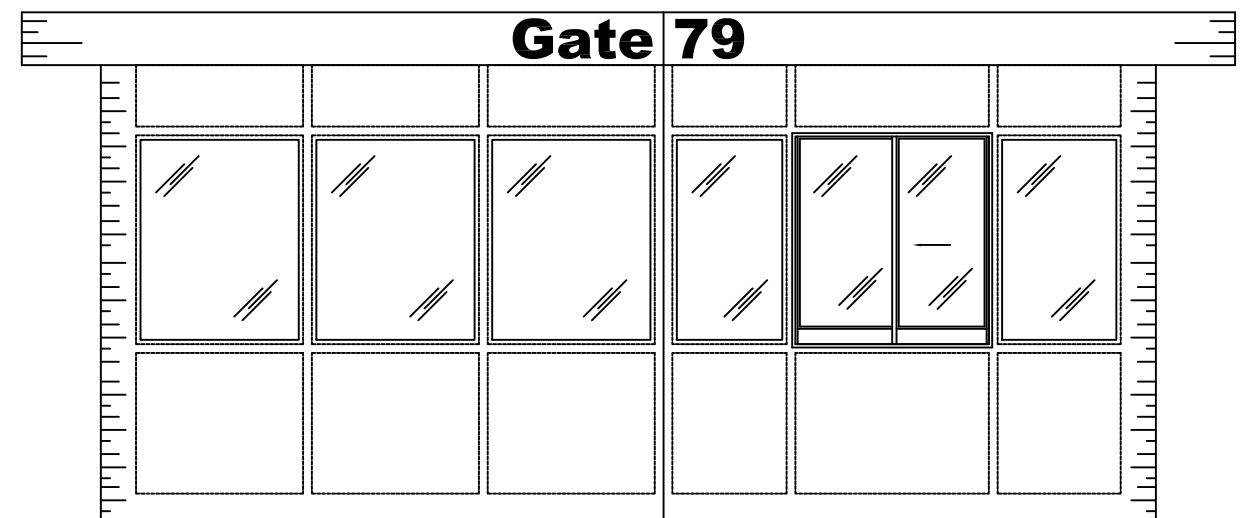

ELEVATION D



4133 SHORELINE DRIVE
EARTH CITY, MO 63045
1-800-456-5464
www.portaking.com

TITLE: Security Building 1 - Elevations