




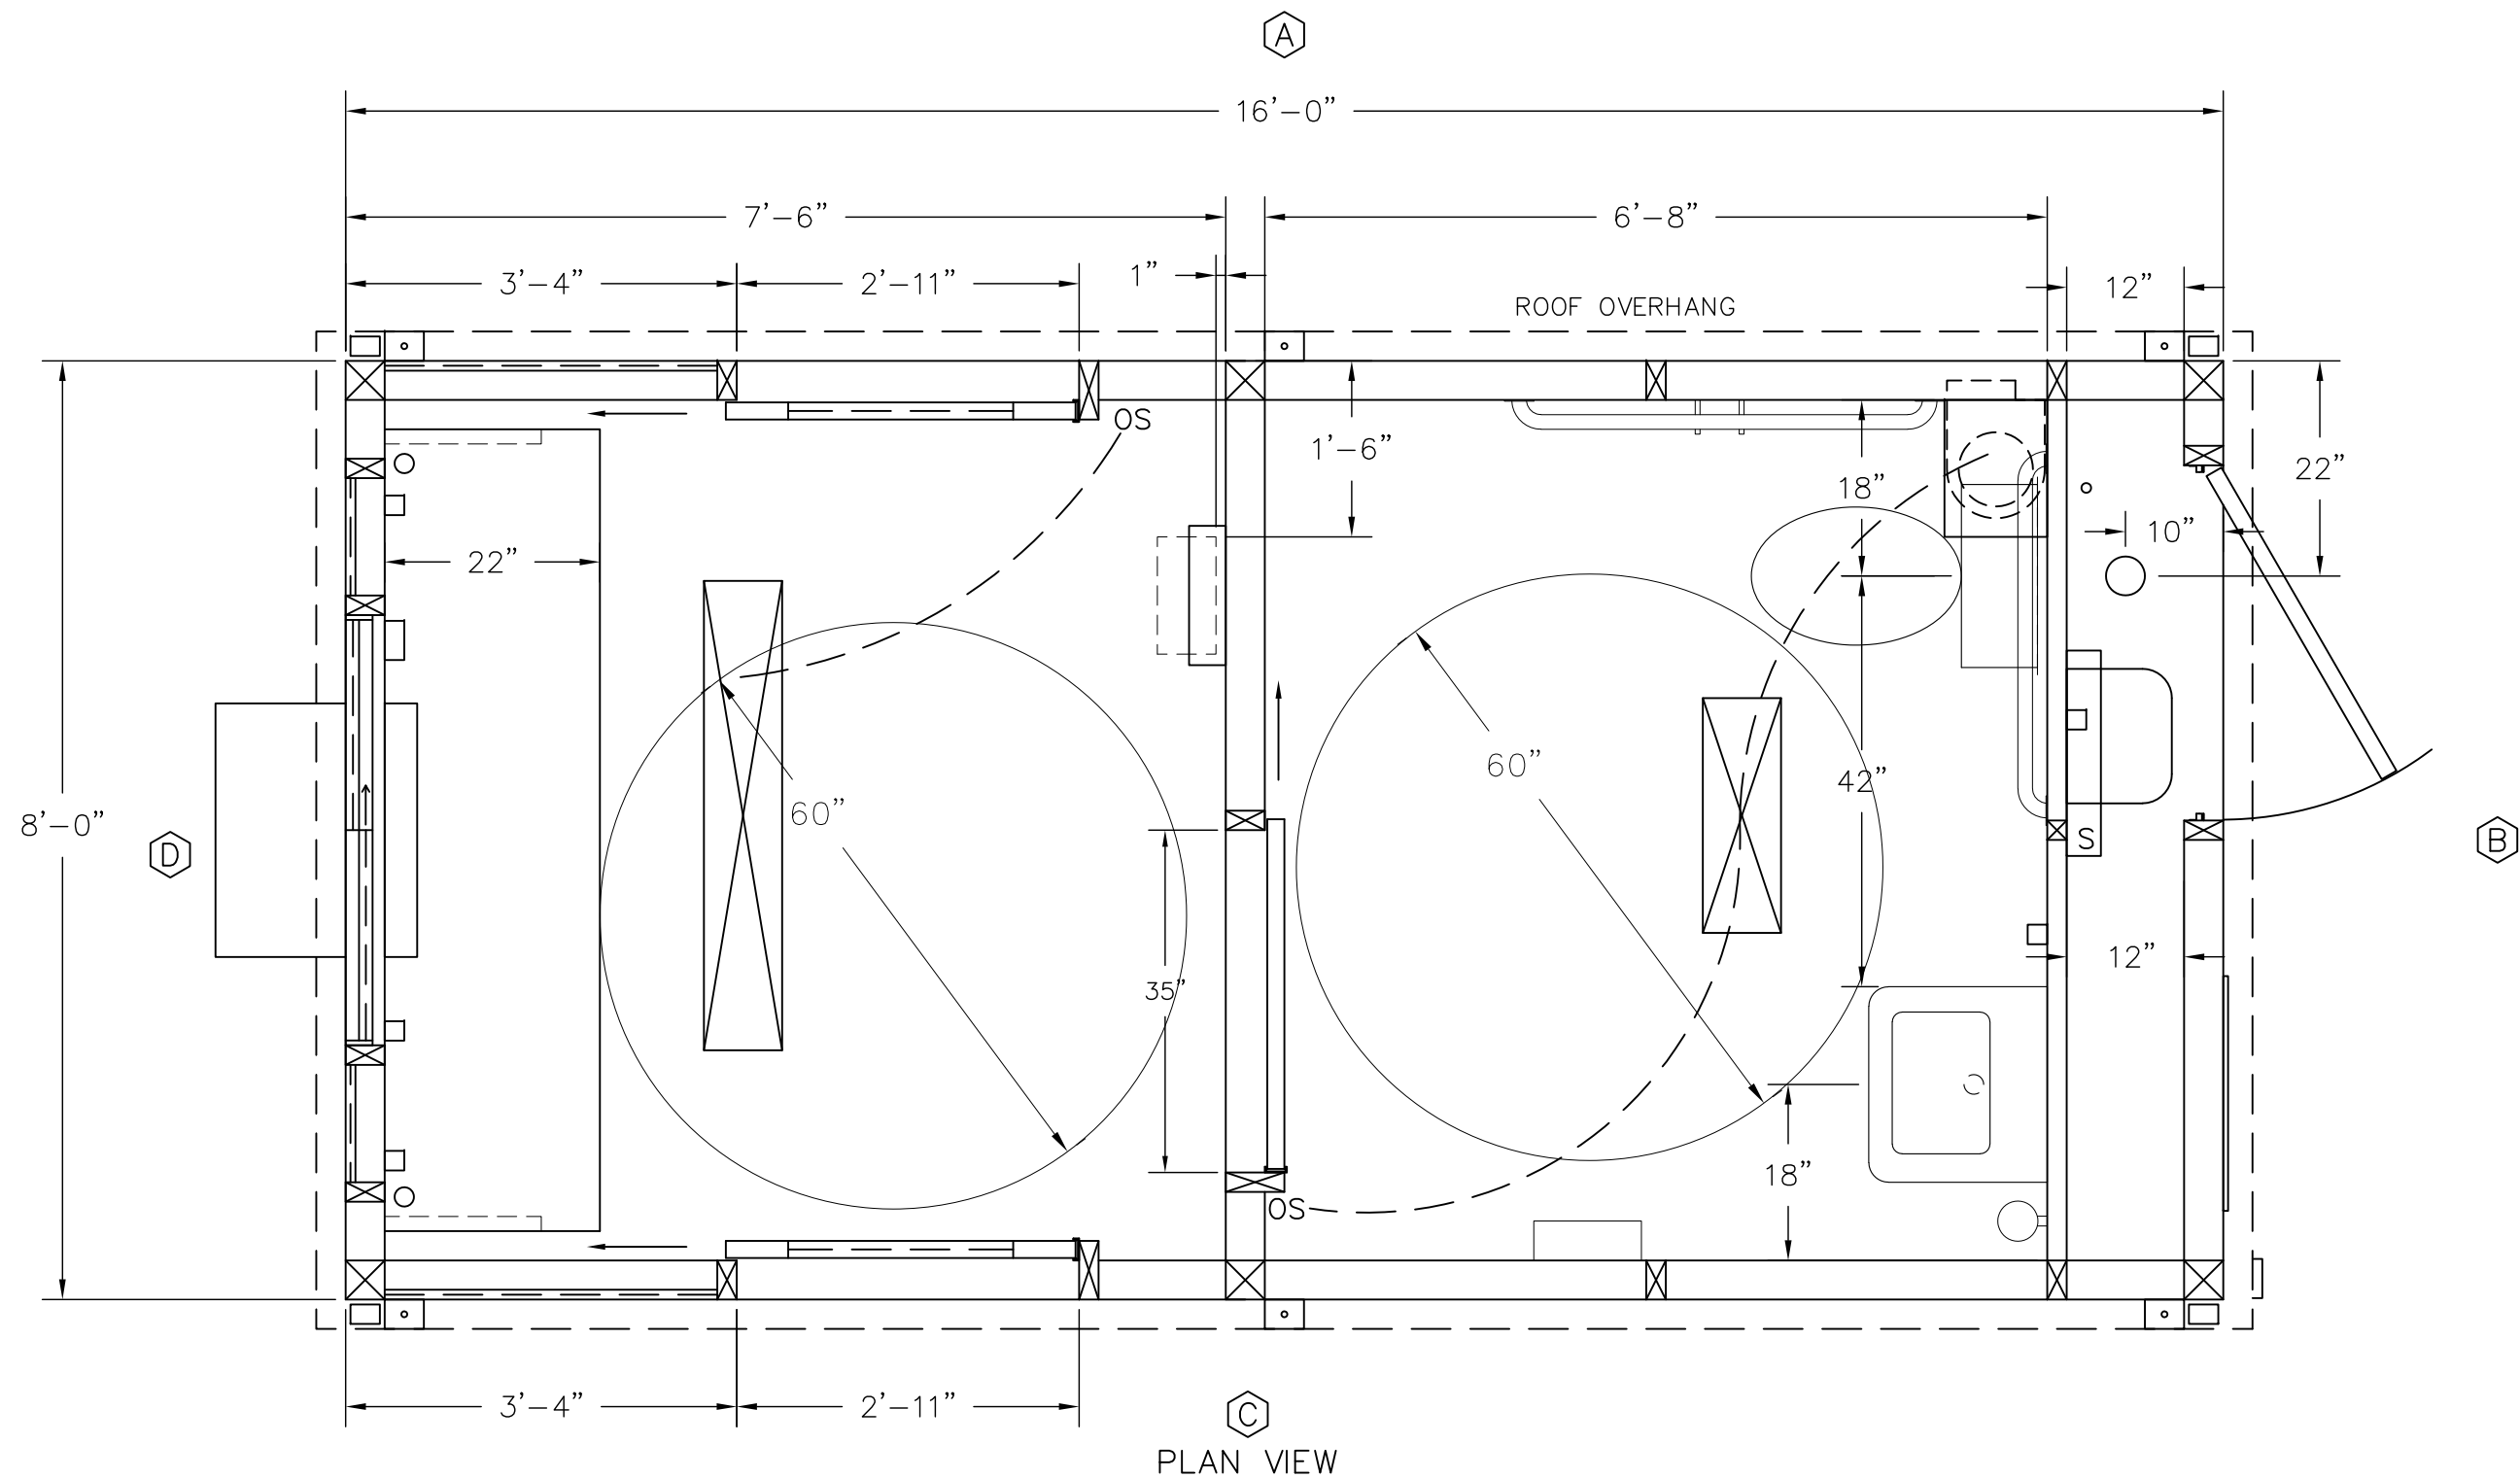


PLAN VIEW

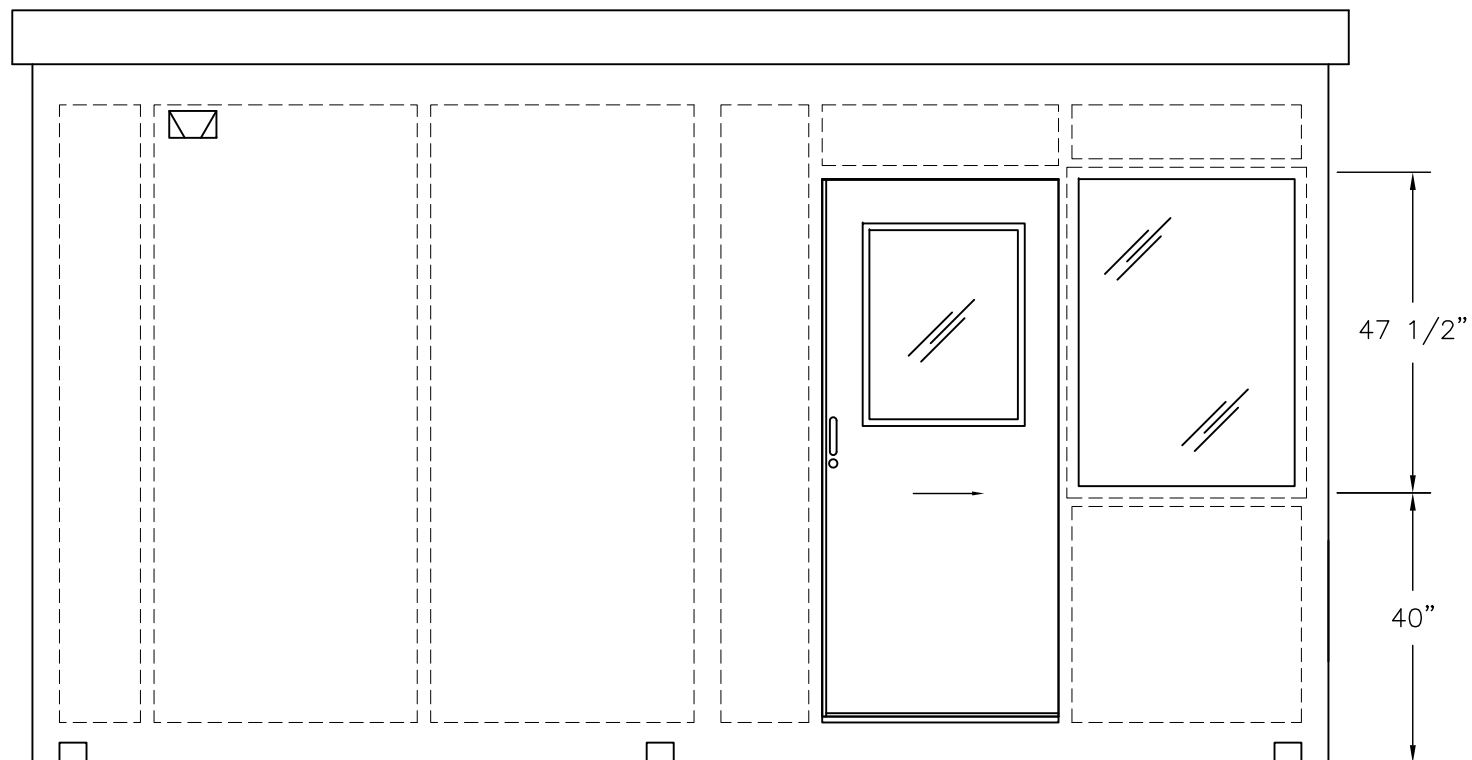


ELEVATION A

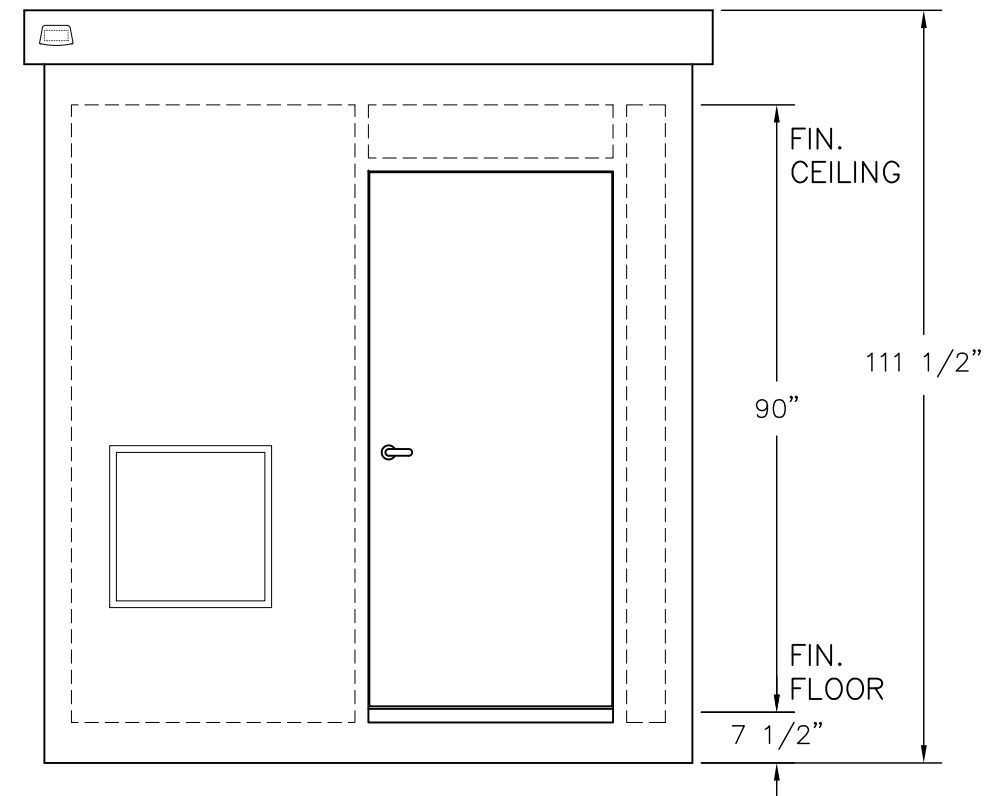

ELEVATION B

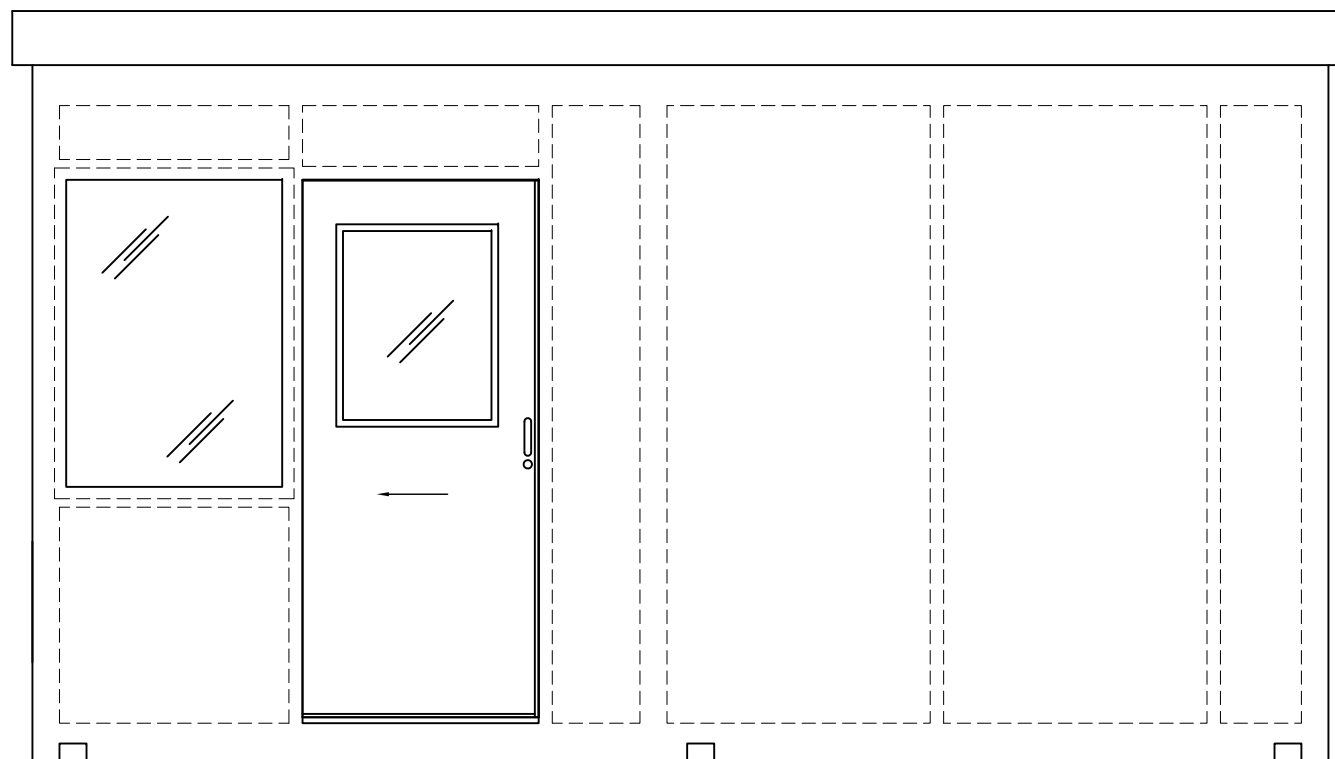

ELEVATION C

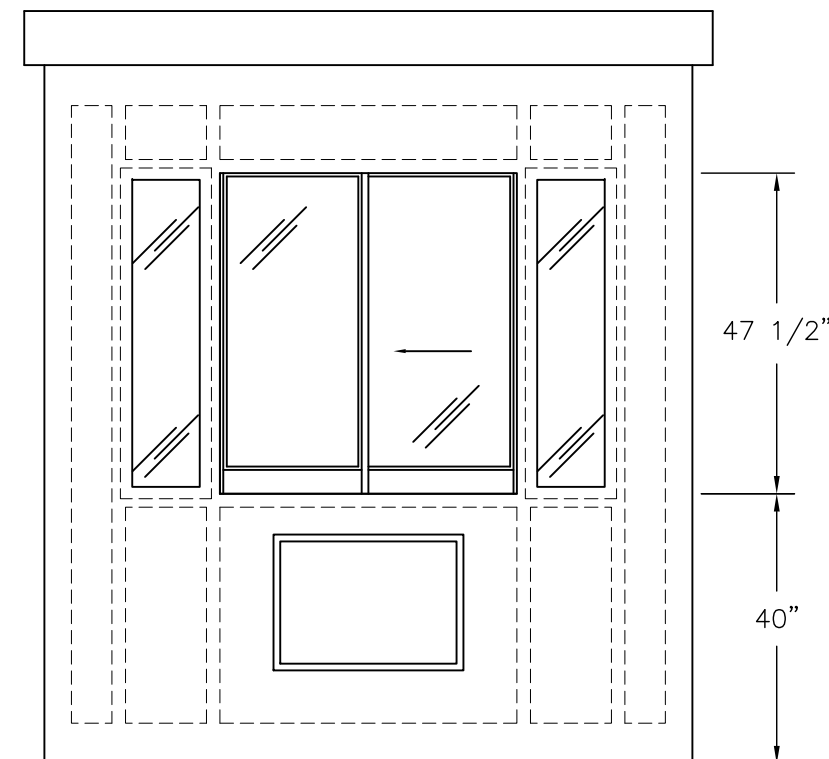

ELEVATION D



4133 SHORELINE DRIVE
EARTH CITY, MO 63045
1-800-456-5464
www.portaking.com

TITLE: SECURITY BUILDING 12 – ELEVATION VIEW