
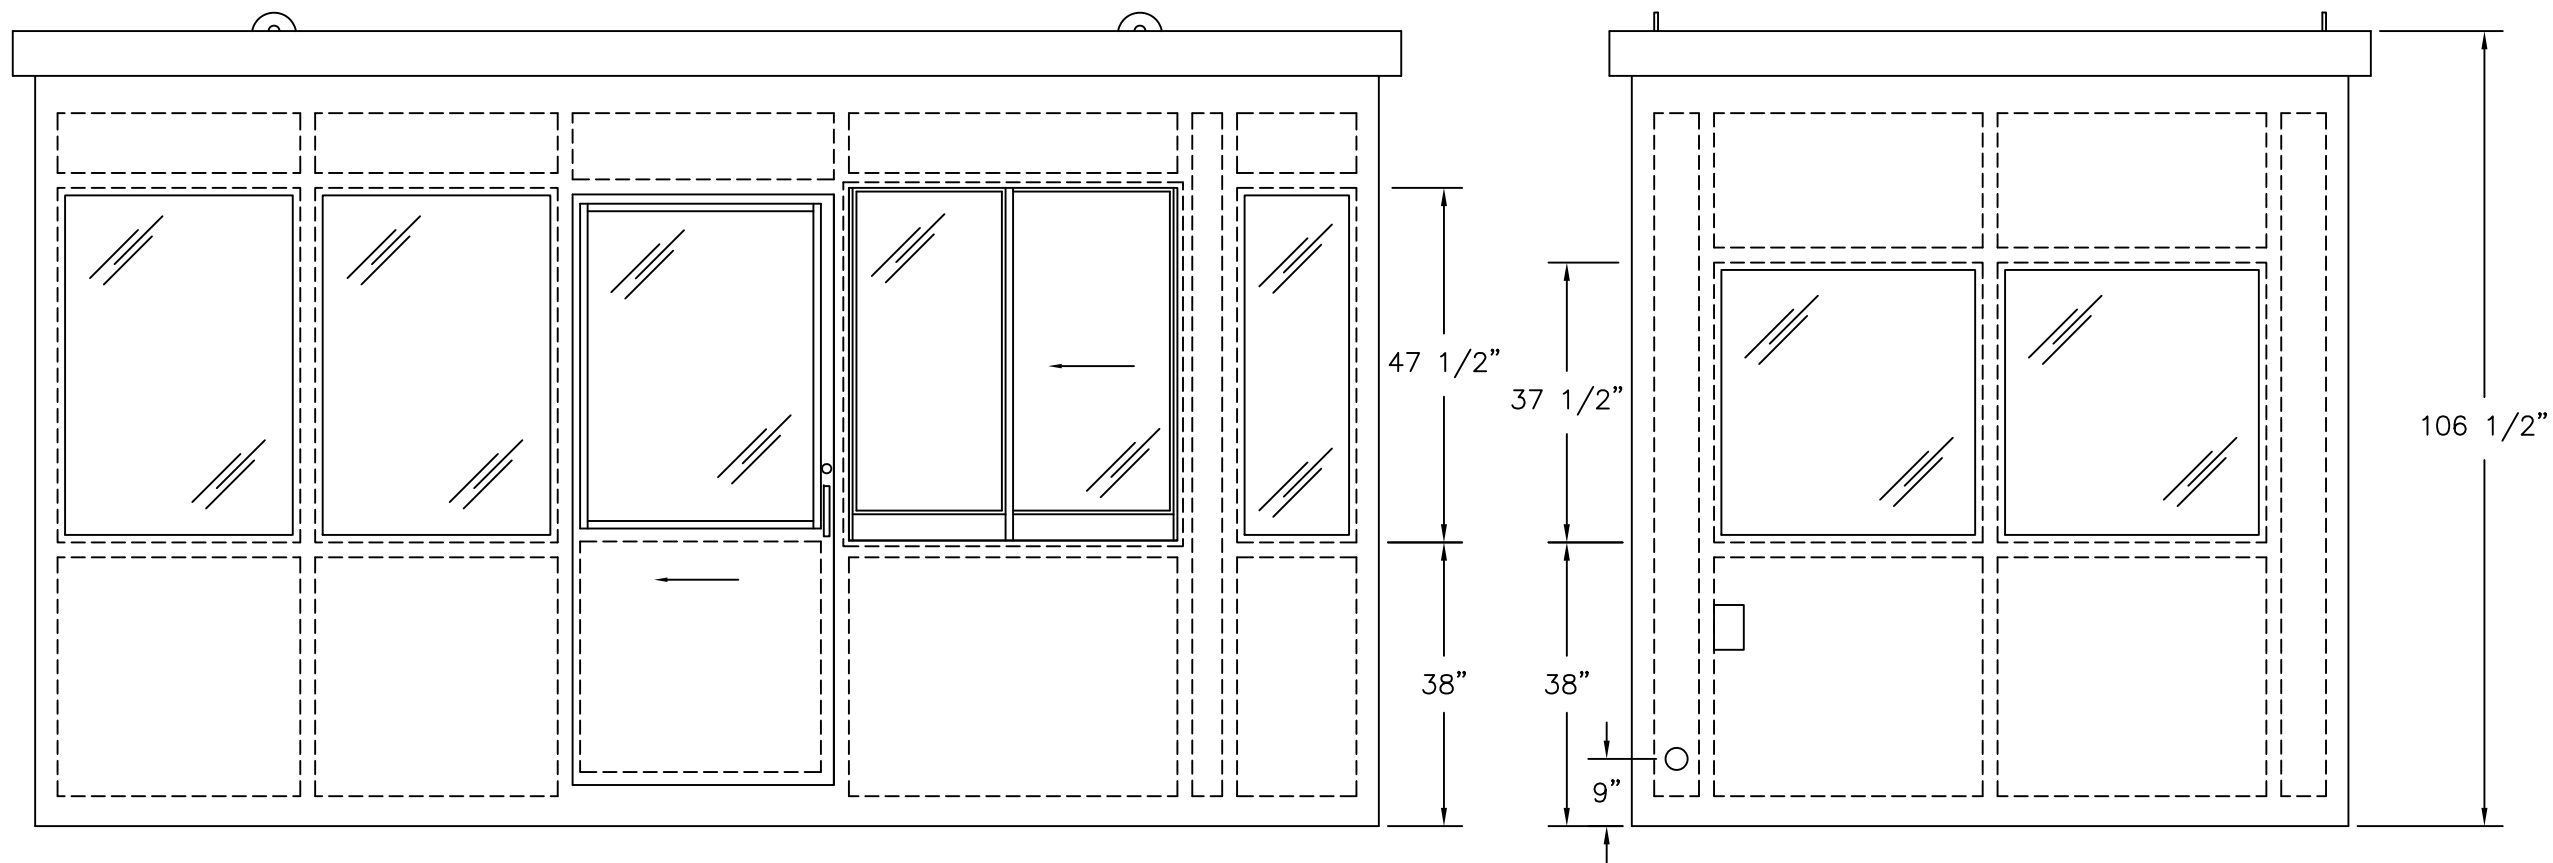



(C)
PLAN VIEW

| | |
|---------------------------------------------------------------------------------------|-------------------------------------------------------------------------------------|
|  | 4133 SHORELINE DRIVE EARTH CITY, MO 63045 1-800-456-5464 www.portaking.com |
| | TITLE: Security Booth 35 – Plan View |



ELEVATION A AND (C MIRRORED)

ELEVATION B

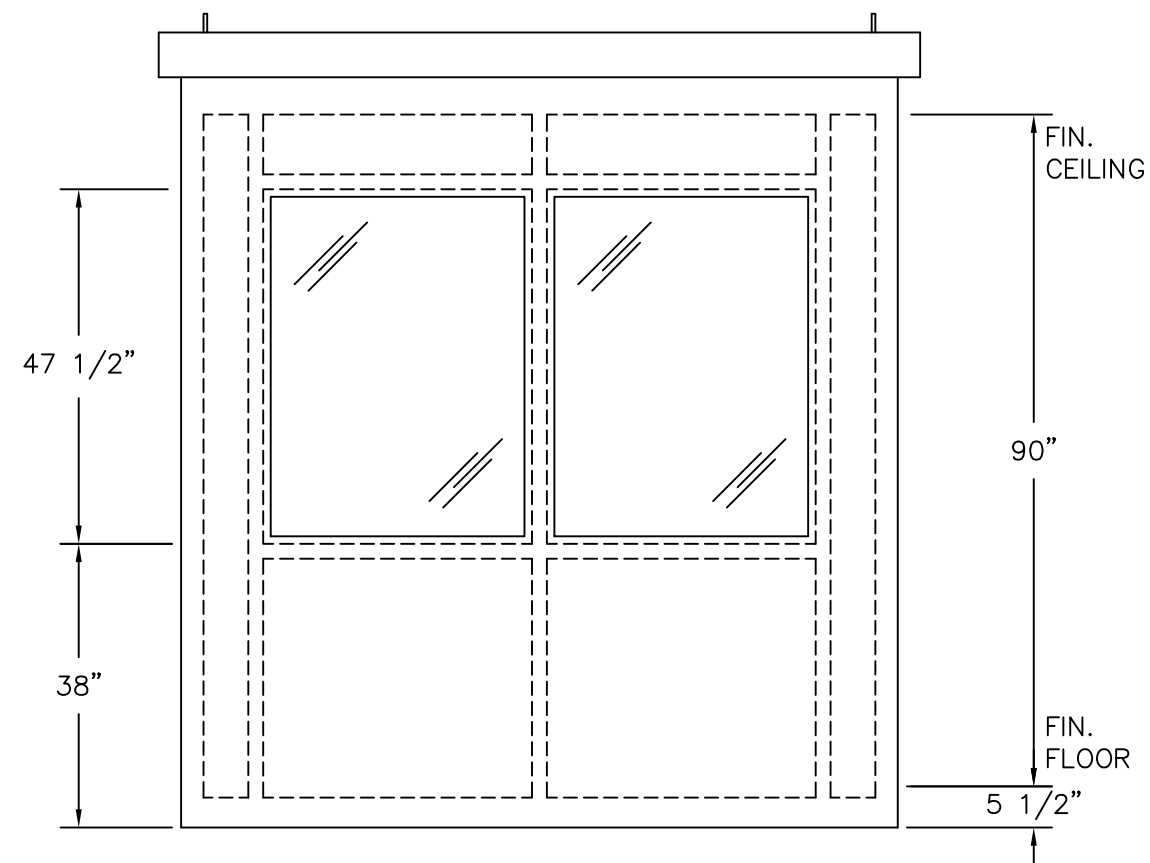

ELEVATION D

PORTA-KING
BUILDING SYSTEMS

4133 SHORELINE DRIVE
EARTH CITY, MO 63045
1-800-456-5464
www.portaking.com

TITLE: Security Booth 35 – Elevation View