



(C)
PLAN VIEW


	4133 SHORELINE DRIVE EARTH CITY, MO 63045 1-800-456-5464 www.portaking.com
	TITLE: Security Booth 39 – Plan View

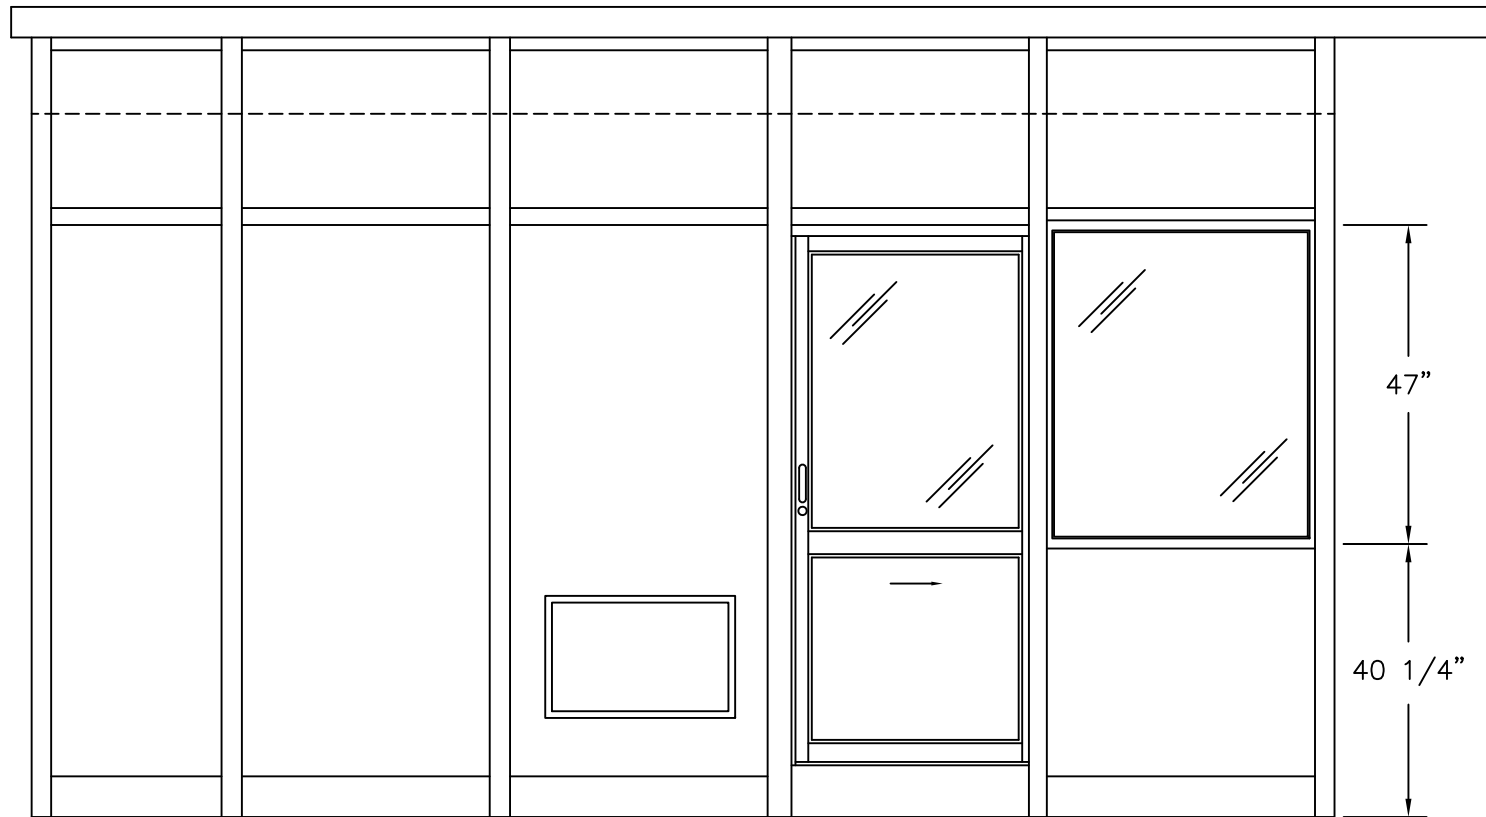


ELEVATION A

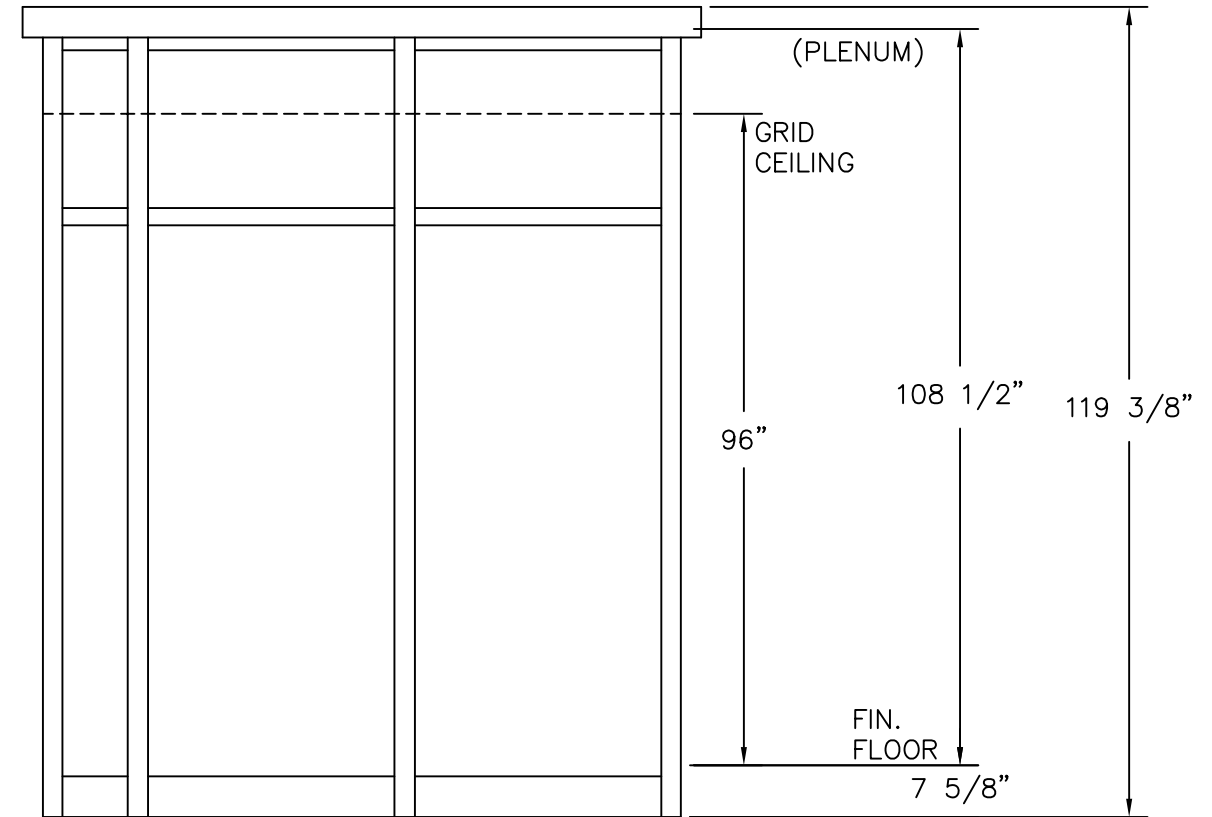

ELEVATION B

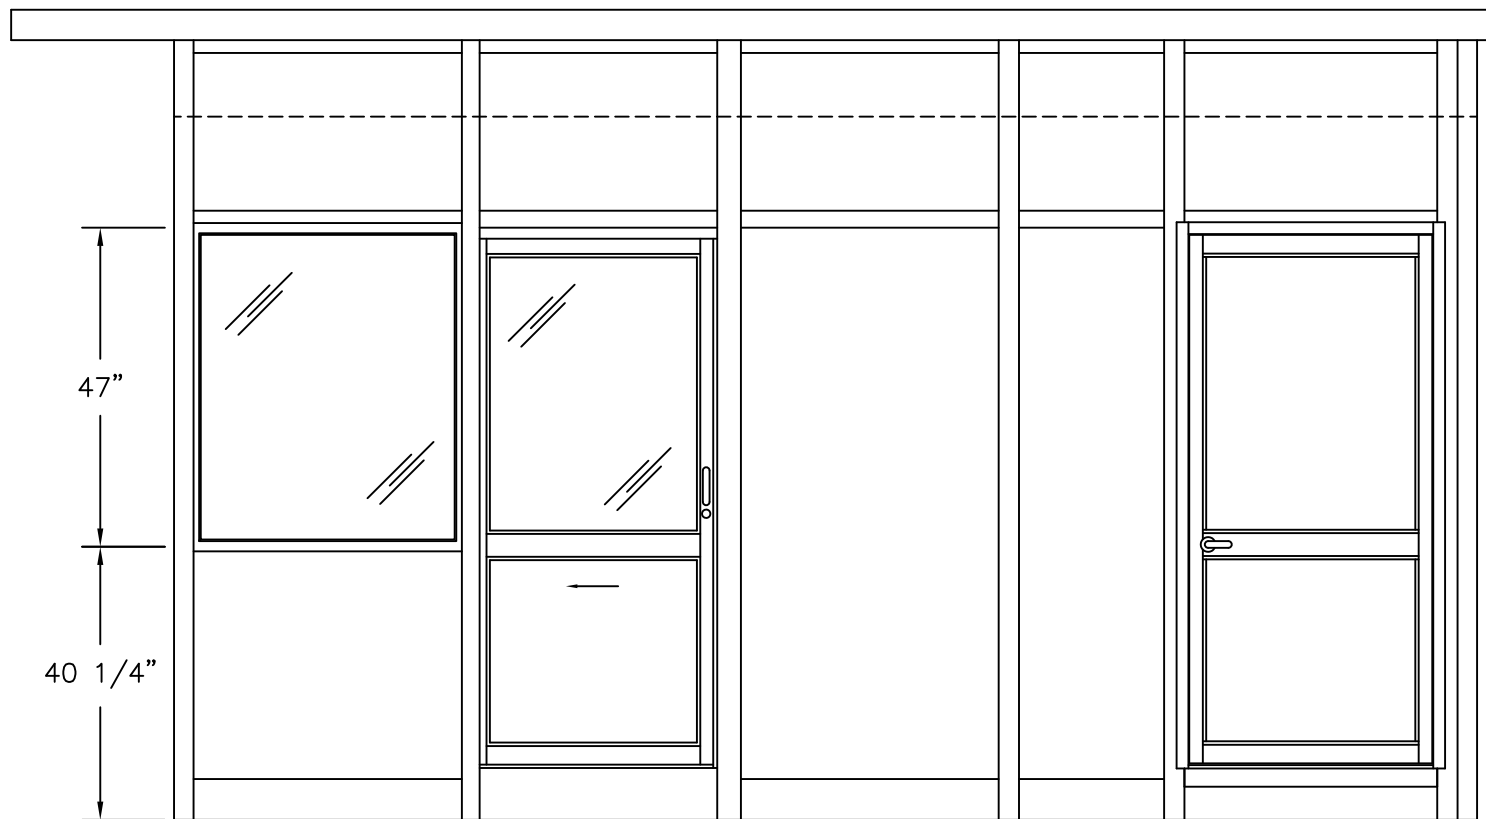

ELEVATION C

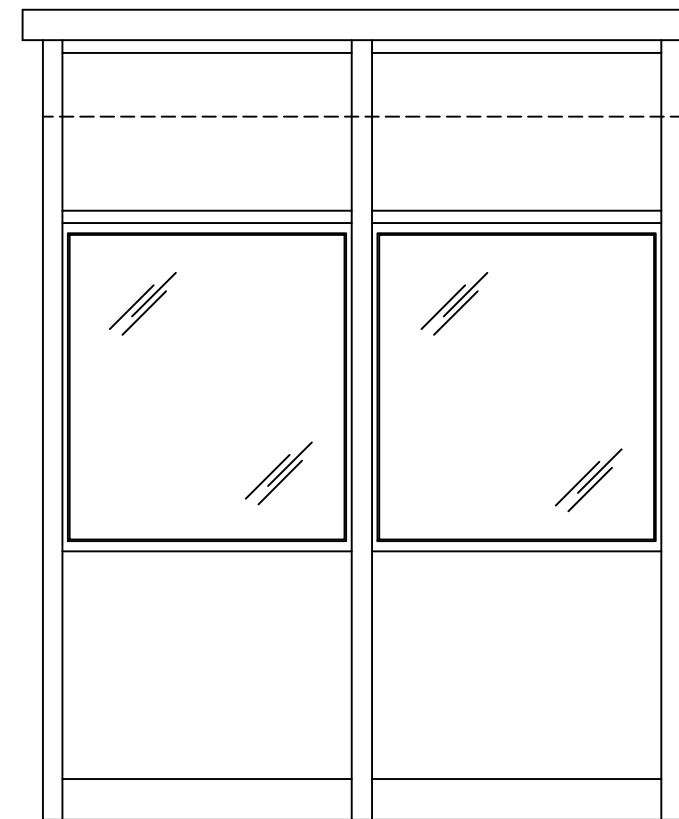

ELEVATION D


 4133 SHORELINE DRIVE
 EARTH CITY, MO 63045
 1-800-456-5464
 www.portaking.com

TITLE: Security Booth 39 – Elevation View